
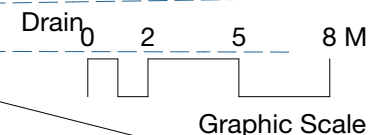
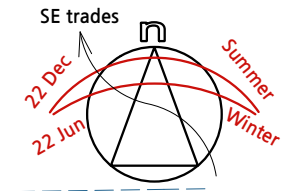


Overall Site Area: 4048m²
 Overall Building GFA: 218m²
 Overall Driveway/Concrete Paved Area: 2866m²

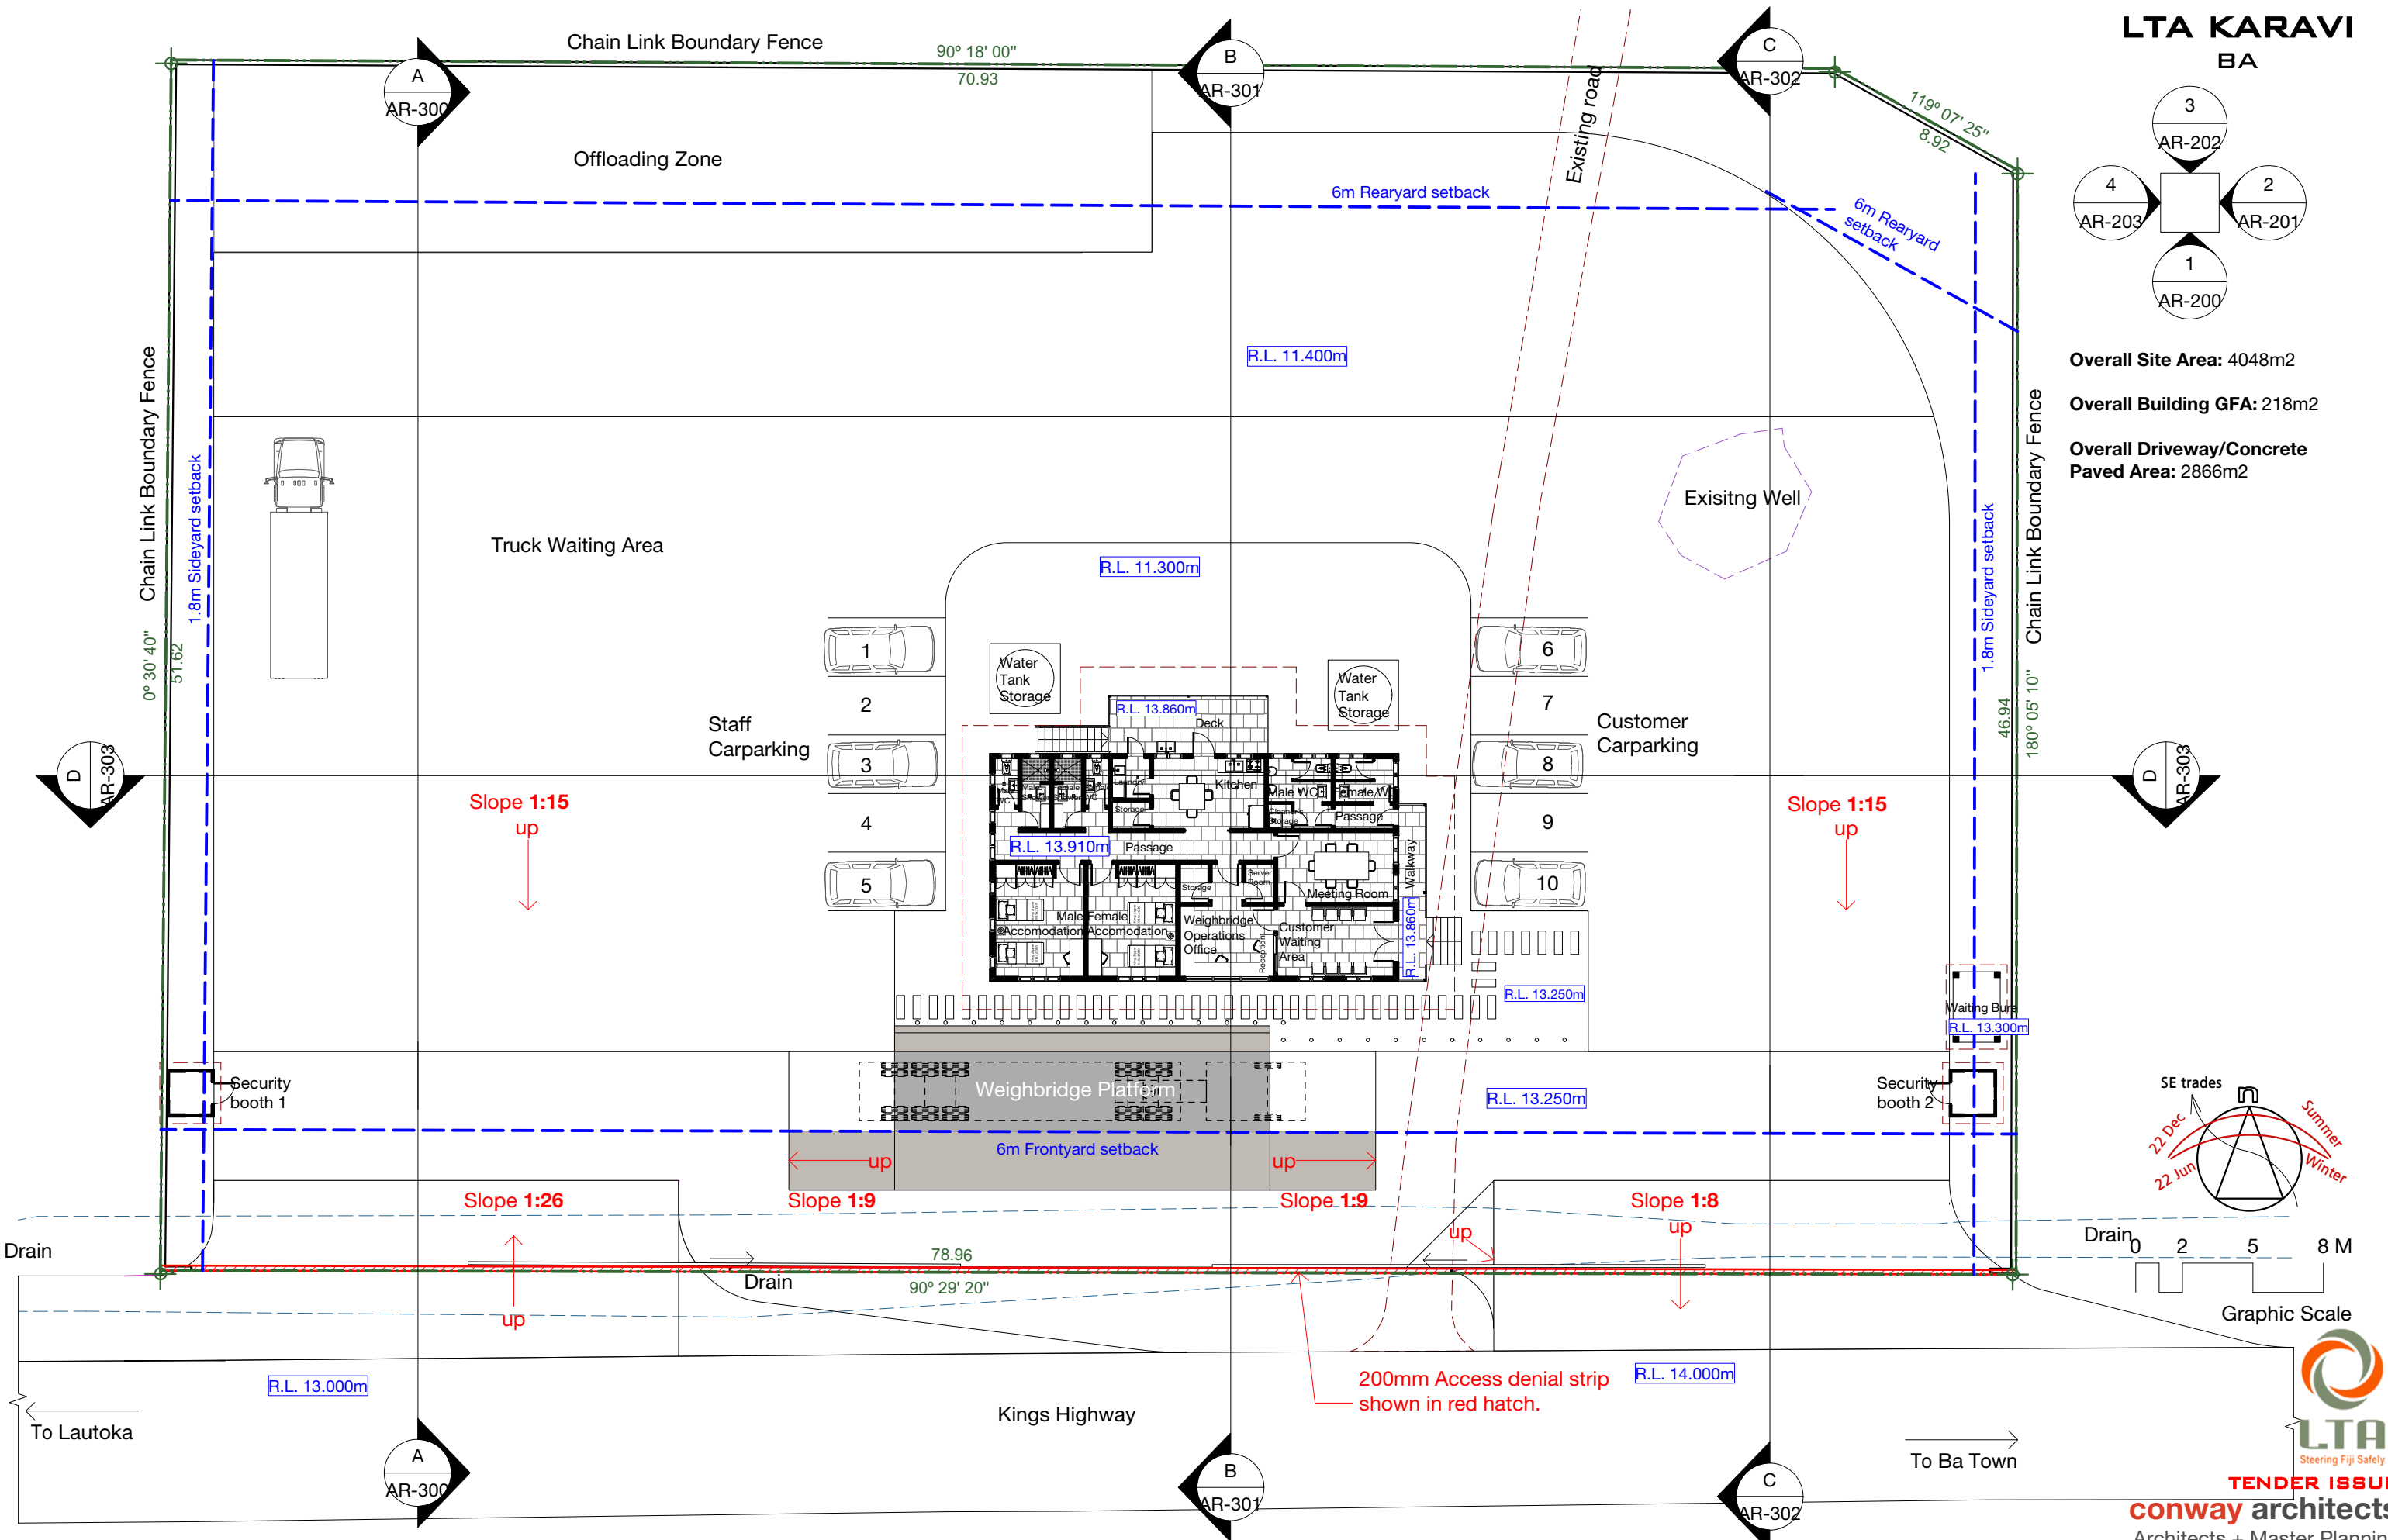

Note:
 1. Site Boundaries & RL's established off Survey drawings received from Wood & Jepsen on 31st August 2018

2. Additional concrete splays established off TIA drawings received from WesEng Consulting Ltd & Flow Transportation Specialists Ltd on 5th April 2019

SITE PLAN

Shri Singh & Associates Limited
 Consulting Building, Civil & Structural Engineers

LTA
 Steering Fiji Safely

TENDER ISSUE
conway architects
 Architects + Master Planning
 LTA KARAVI
 WEIGHBRIDGE STATION- BA
 SITE PLAN
 SCALE 1:250
 24TH MAY 2019
 AR-LTA-000