

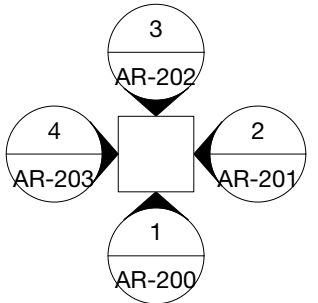


**LTA KARAVI**  
BA

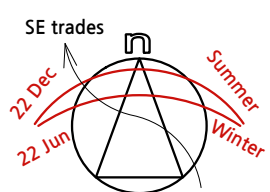

**GROSS FLOOR AREA:**  
 Overall Internal GFA: 169m<sup>2</sup>  
 External Space:  
 Deck: 17m<sup>2</sup>  
 Steps: 6m<sup>2</sup>  
 Walkway: 9m<sup>2</sup>  
 Generator Room: 17m<sup>2</sup>  
 Overall External GFA: 49m<sup>2</sup>  
 Overall Building GFA: 218m<sup>2</sup>

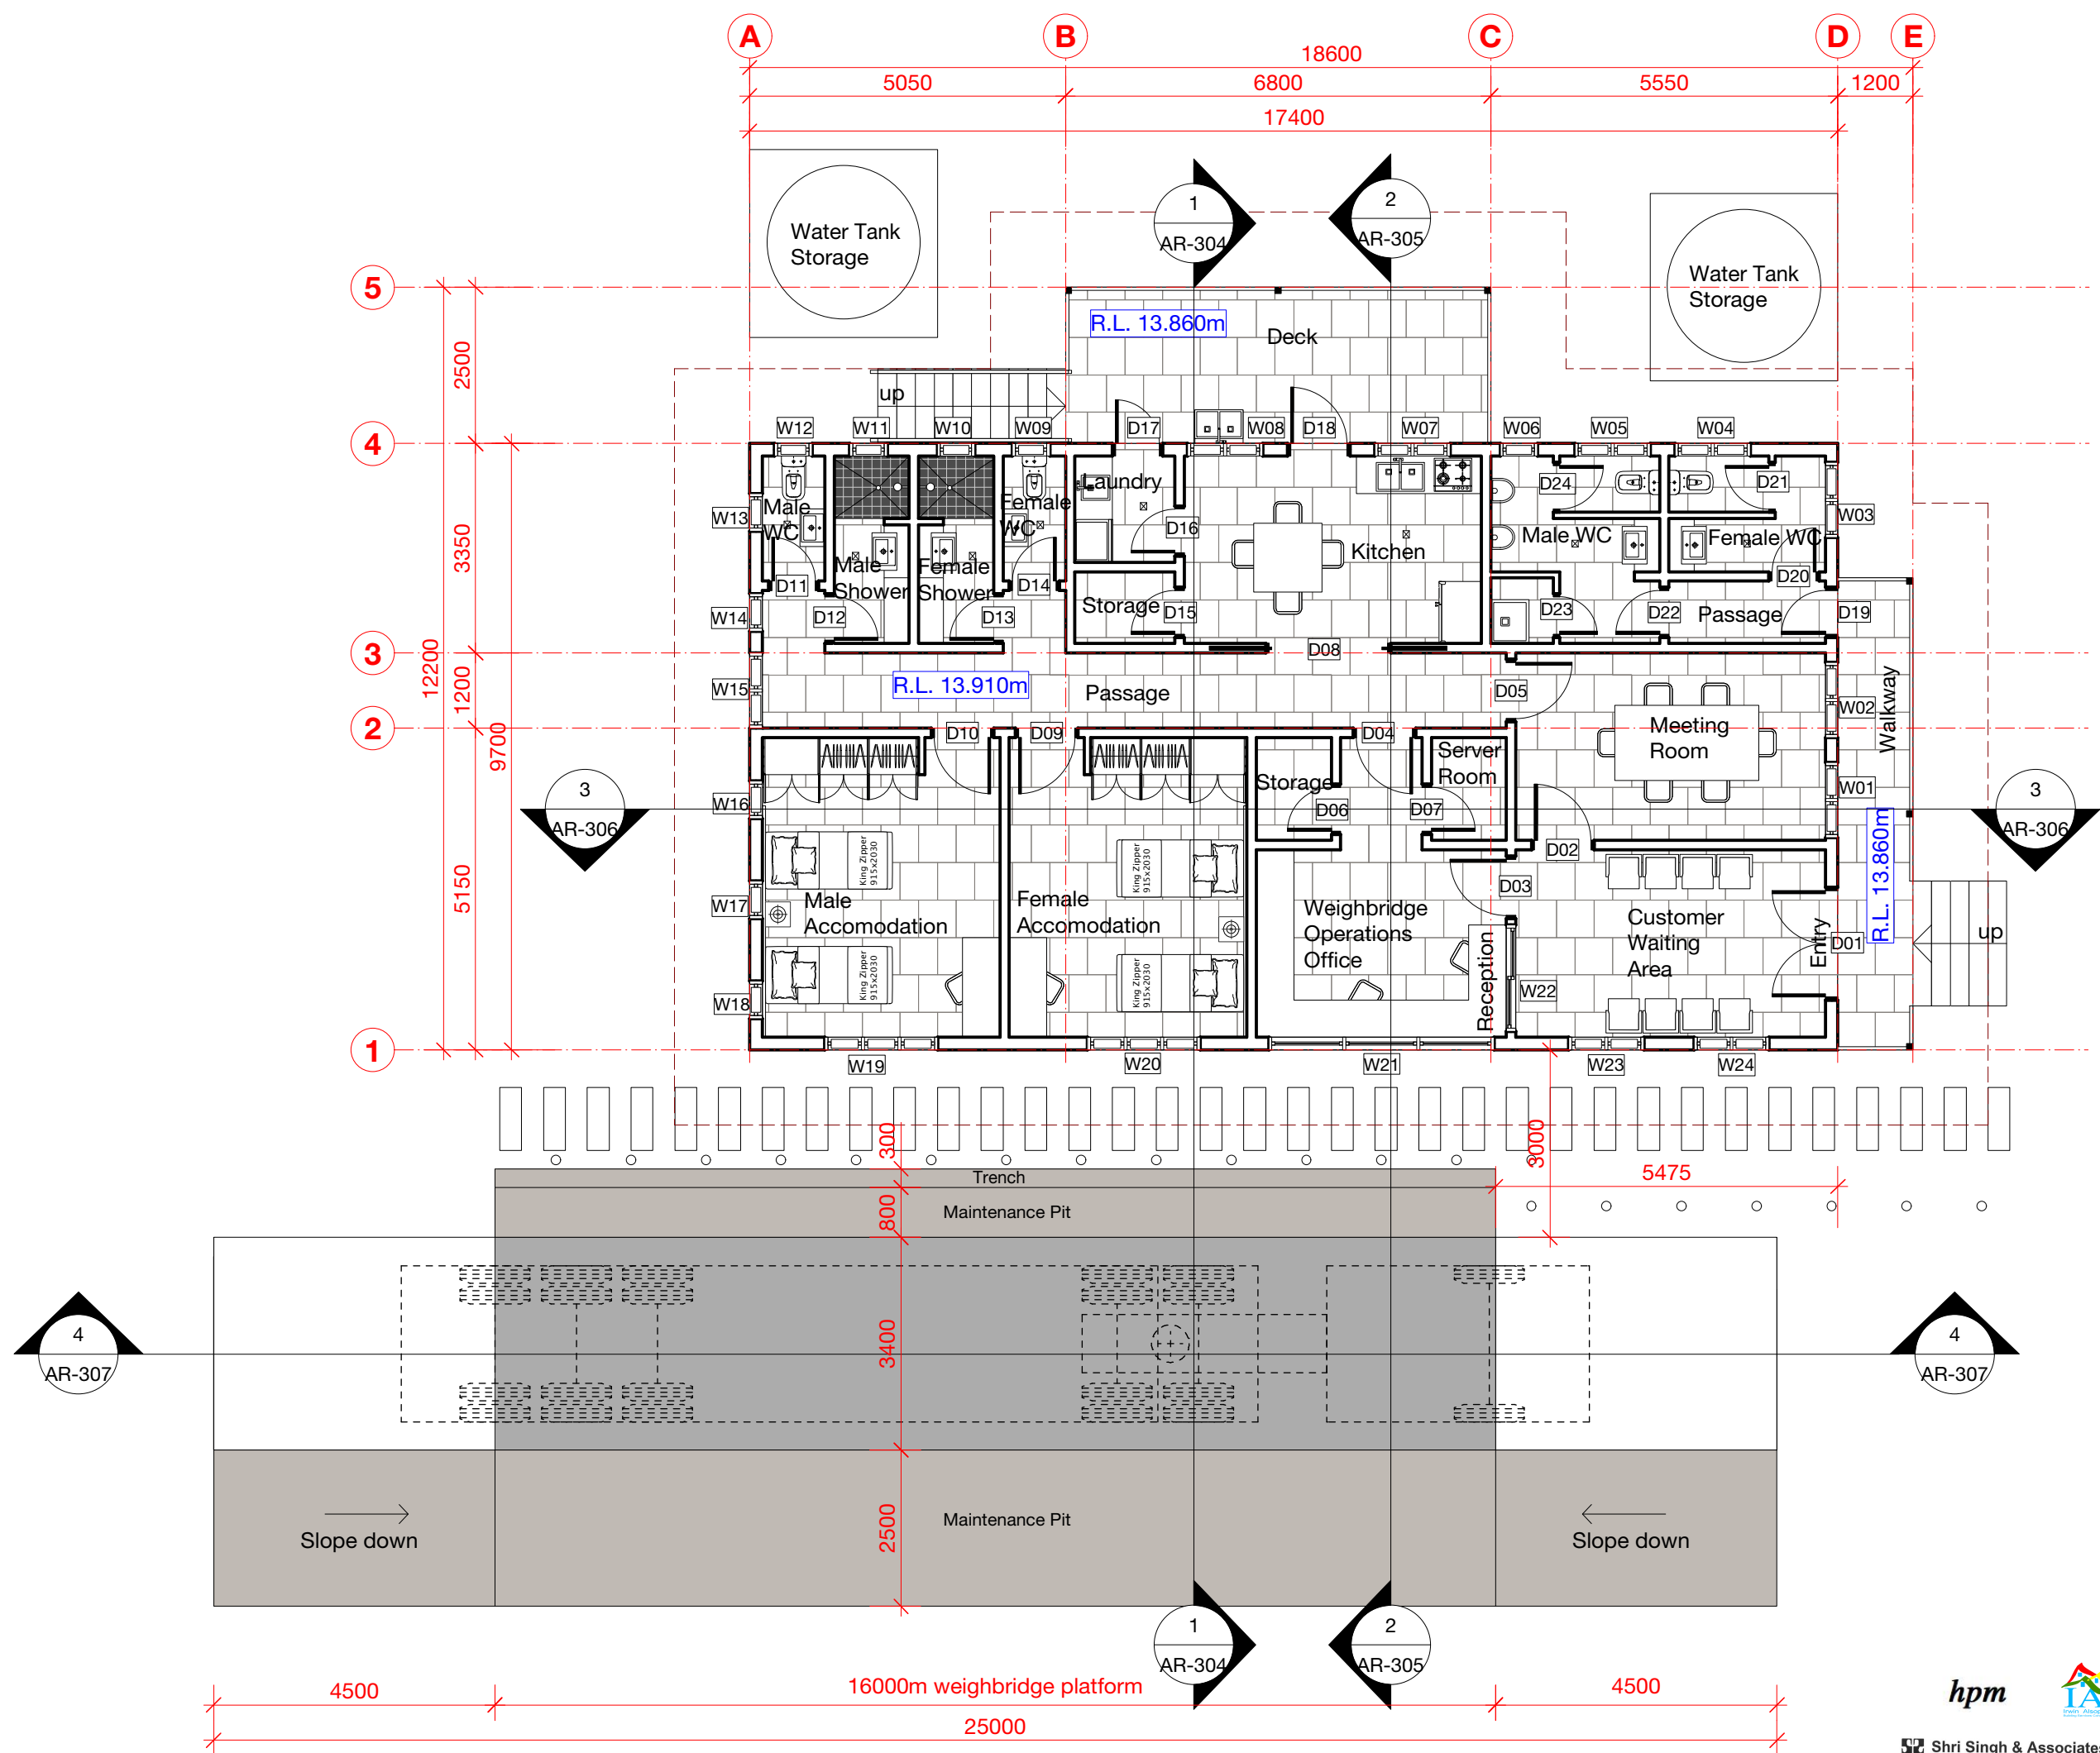

**TENDER ISSUE**  
**conway architects**  
 Architects + Master Planning

LTA KARAVI  
 WEIGHBRIDGE STATION- BA  
 PROPOSED FLOOR PLAN &  
 WEIGHBRIDGE PLATFORM LAYOUT  
 SCALE 1:100  
 24TH MAY 2019  
**AR-LTA-100**

