

GENERATOR/SERVICES ROOM FLOOR PLAN

GROSS FLOOR AREA:

Overall Internal GFA: 169m²

External Space:

Deck: 17m²


Steps: 6m²

Walkway: 9m²

Generator/Services Room: 17m²

Overall External GFA: 49m²

Overall Building GFA: 218m²

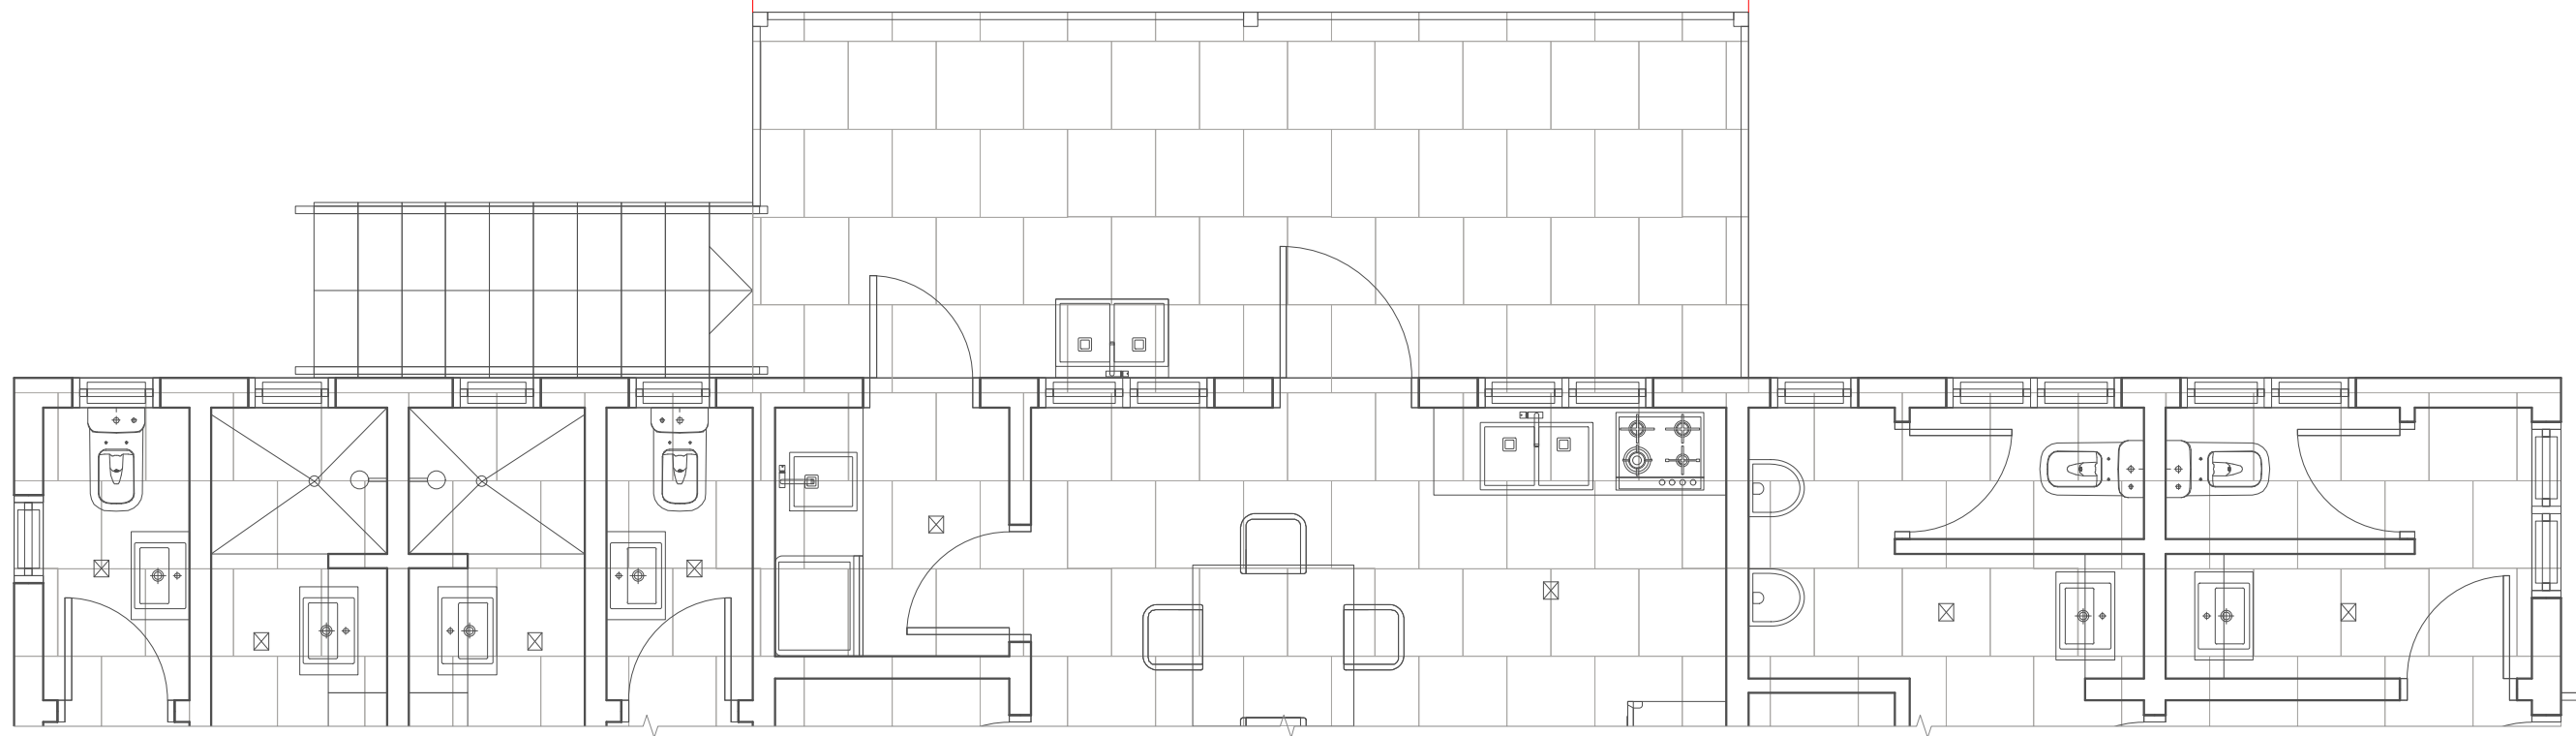

TENDER ISSUE
conway architects
Architects + Master Planning



Shri Singh & Associates Limited
Consulting Building, Civil & Structural Engineers

LTA KARAVI
WEIGHBRIDGE STATION- BA
PROPOSED GENERATOR/SERVICES
ROOM FLOOR PLAN
SCALE 1:50
24TH MAY 2019
AR-LTA-102