

GROSS FLOOR AREA:

Overall Internal GFA: 169m²

External Space:

Deck: 17m²

Steps: 6m²

Walkway: 9m²



Generator/Services Room: 17m²

Overall External GFA: 49m²


Overall Building GFA: 218m²

Total Waiting Bure GFA: 6m²

Total Security Booth GFA: 8m²

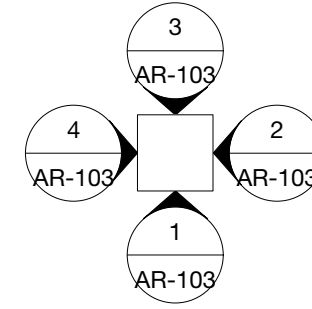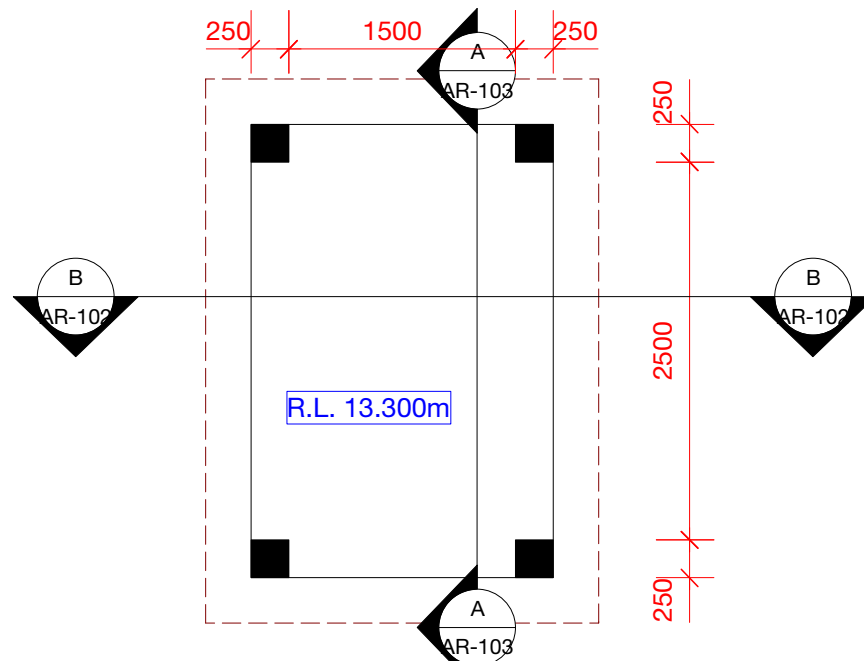

1 PROPOSED WAITING BURE FLOOR PLAN
SCALE: 1:50

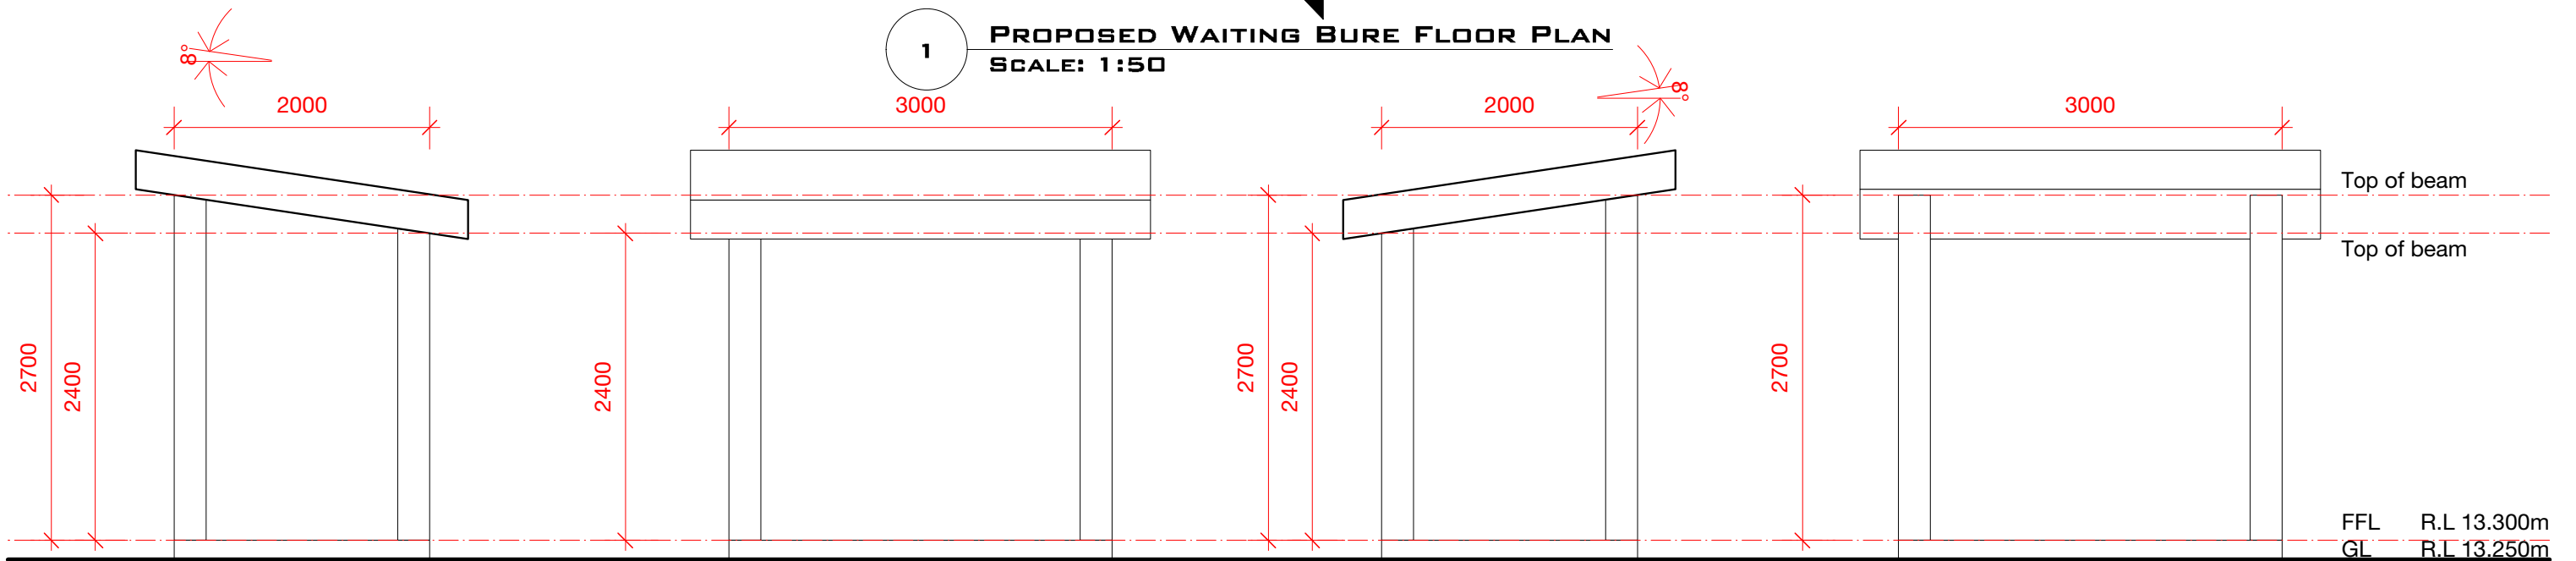


2 ELEVATION 1
SCALE: 1:50

3 ELEVATION 2
SCALE: 1:50


4 ELEVATION 3
SCALE: 1:50

5 ELEVATION 4
SCALE: 1:50

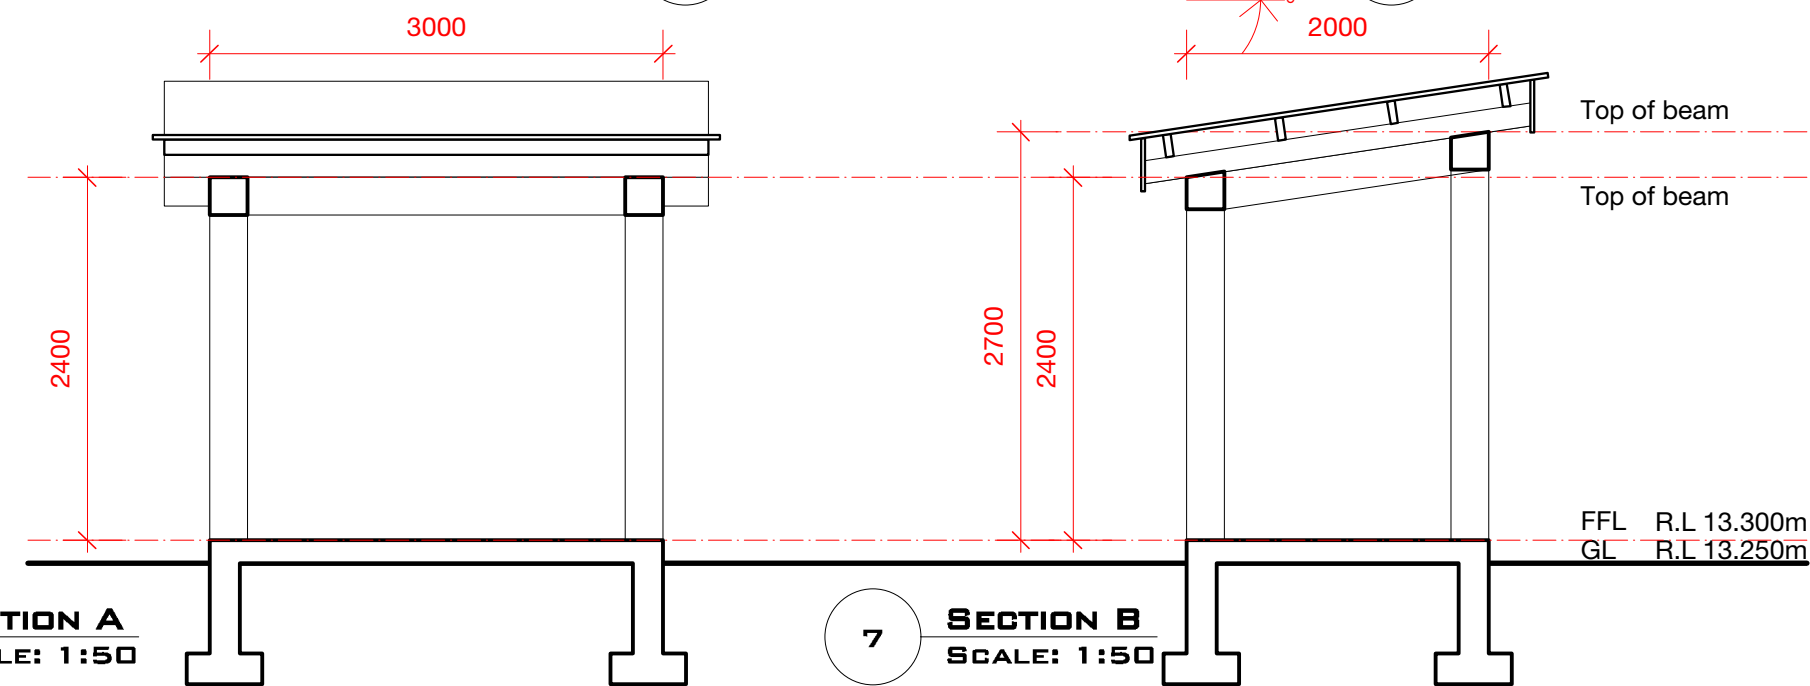

6 SECTION A
SCALE: 1:50

7 SECTION B
SCALE: 1:50

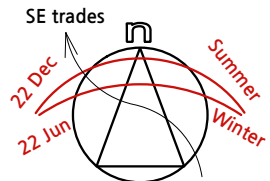

TENDER ISSUE
conway architects
Architects + Master Planning

LTA KARAVI
WEIGHBRIDGE STATION- BA
WAITING BURE FLOOR PLAN,
ELEVATIONS & SECTIONS
SCALE 1:50
24TH MAY 2019
AR-LTA-104