



FEMALE WC & SHOWER FLOOR PLAN

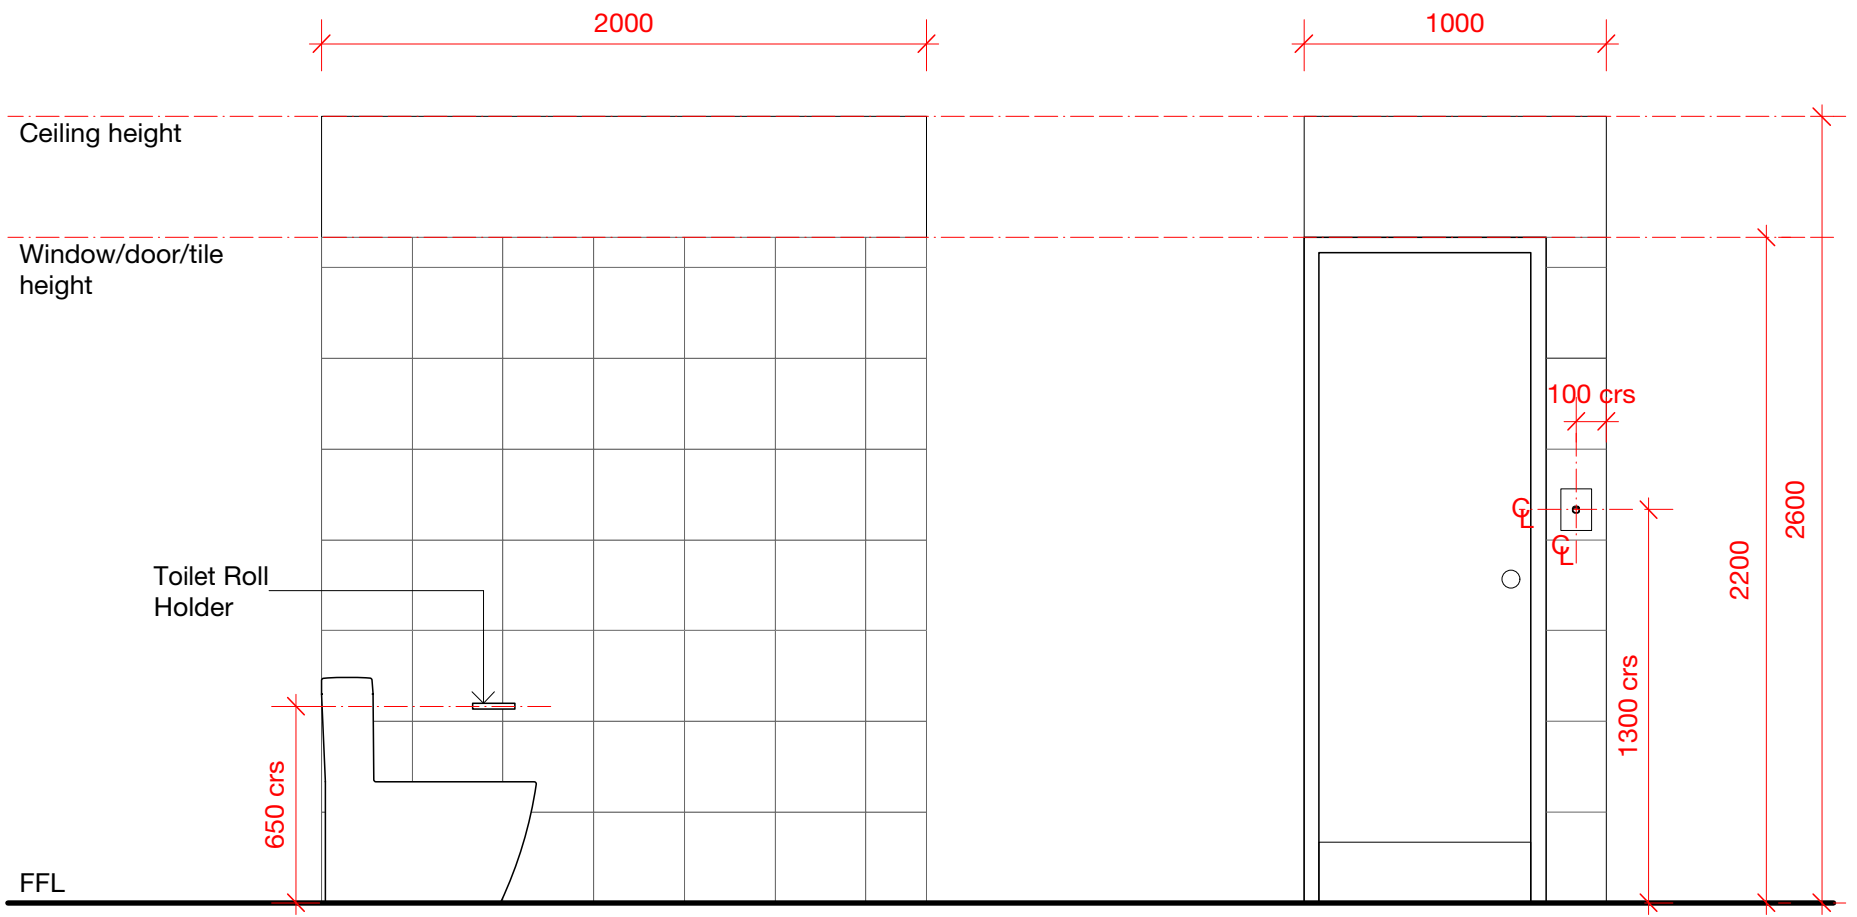

ELEVATION 1

ELEVATION 2


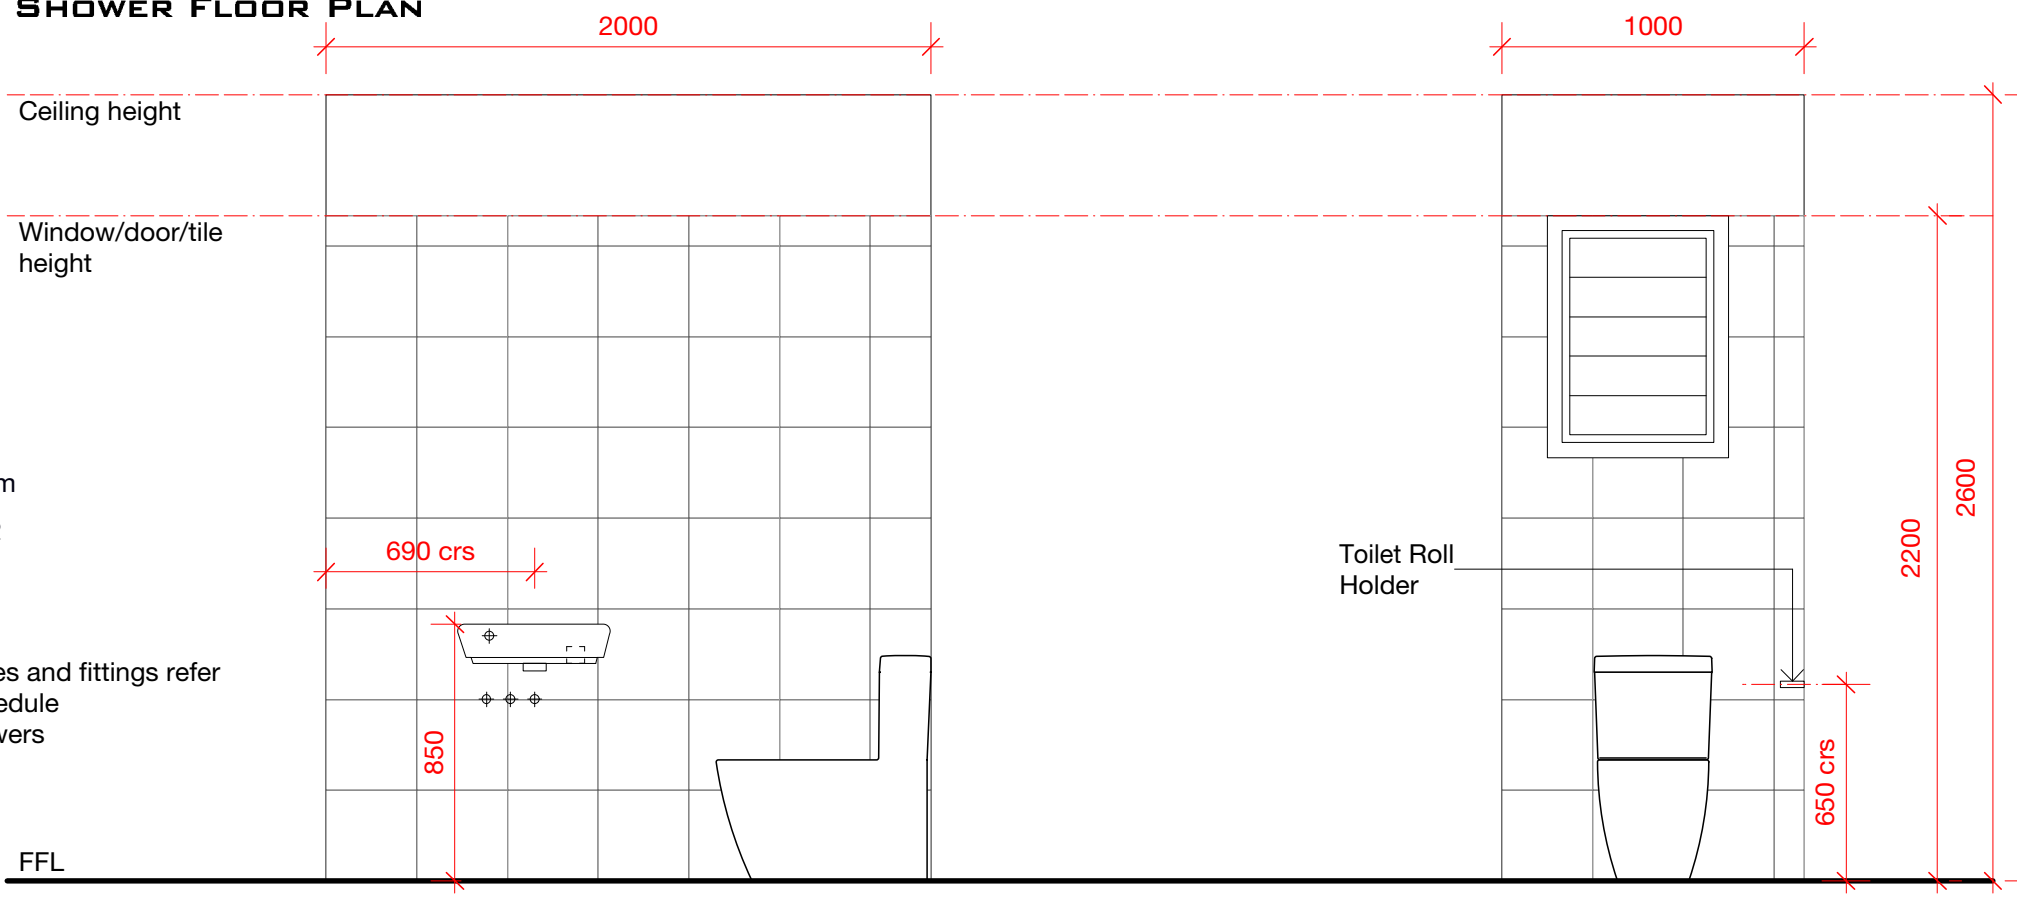


ELEVATION 3

ELEVATION 4

**Tile Colour:** White  
**Tile Finish:** Porcelain  
**Tile Format:** 300mm x 300mm  
**Tiled Wall Area m2:** 10.96m2

**Note:**  
 1. For all joinery, sanitary fixtures and fittings refer to finishing and fittings schedule  
 2. 50mm drop down into showers

  - Legend:**
-  Single GPO
  -  Oneway light switch panel



**TENDER ISSUE**  
**conway architects**  
 Architects + Master Planning

LTA KARAVI  
 WEIGHBRIDGE STATION- BA  
 FEMALE WC AND SHOWER FLOOR PLAN  
 & WALL ELEVATIONS 1-4

SCALE 1:20  
 18TH JUNE 2019  
**AR-LTA-703**