



MALE WC & SHOWER FLOOR PLAN

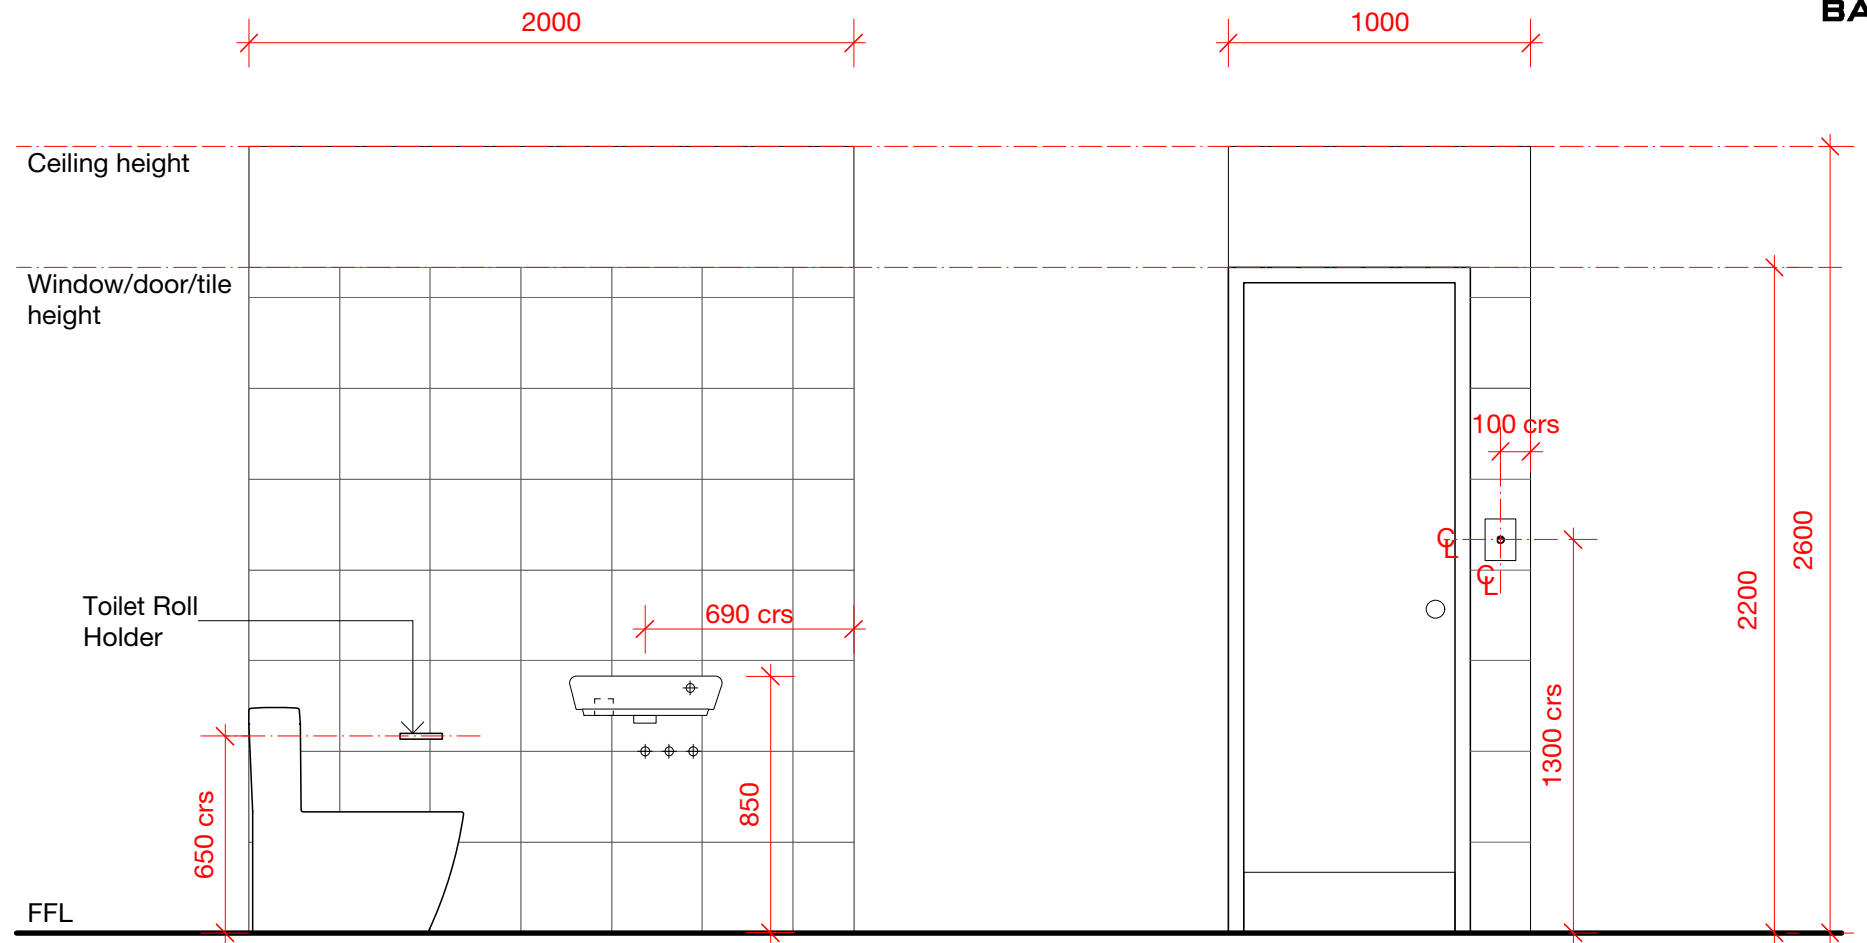

ELEVATION 1


 
ELEVATION 2

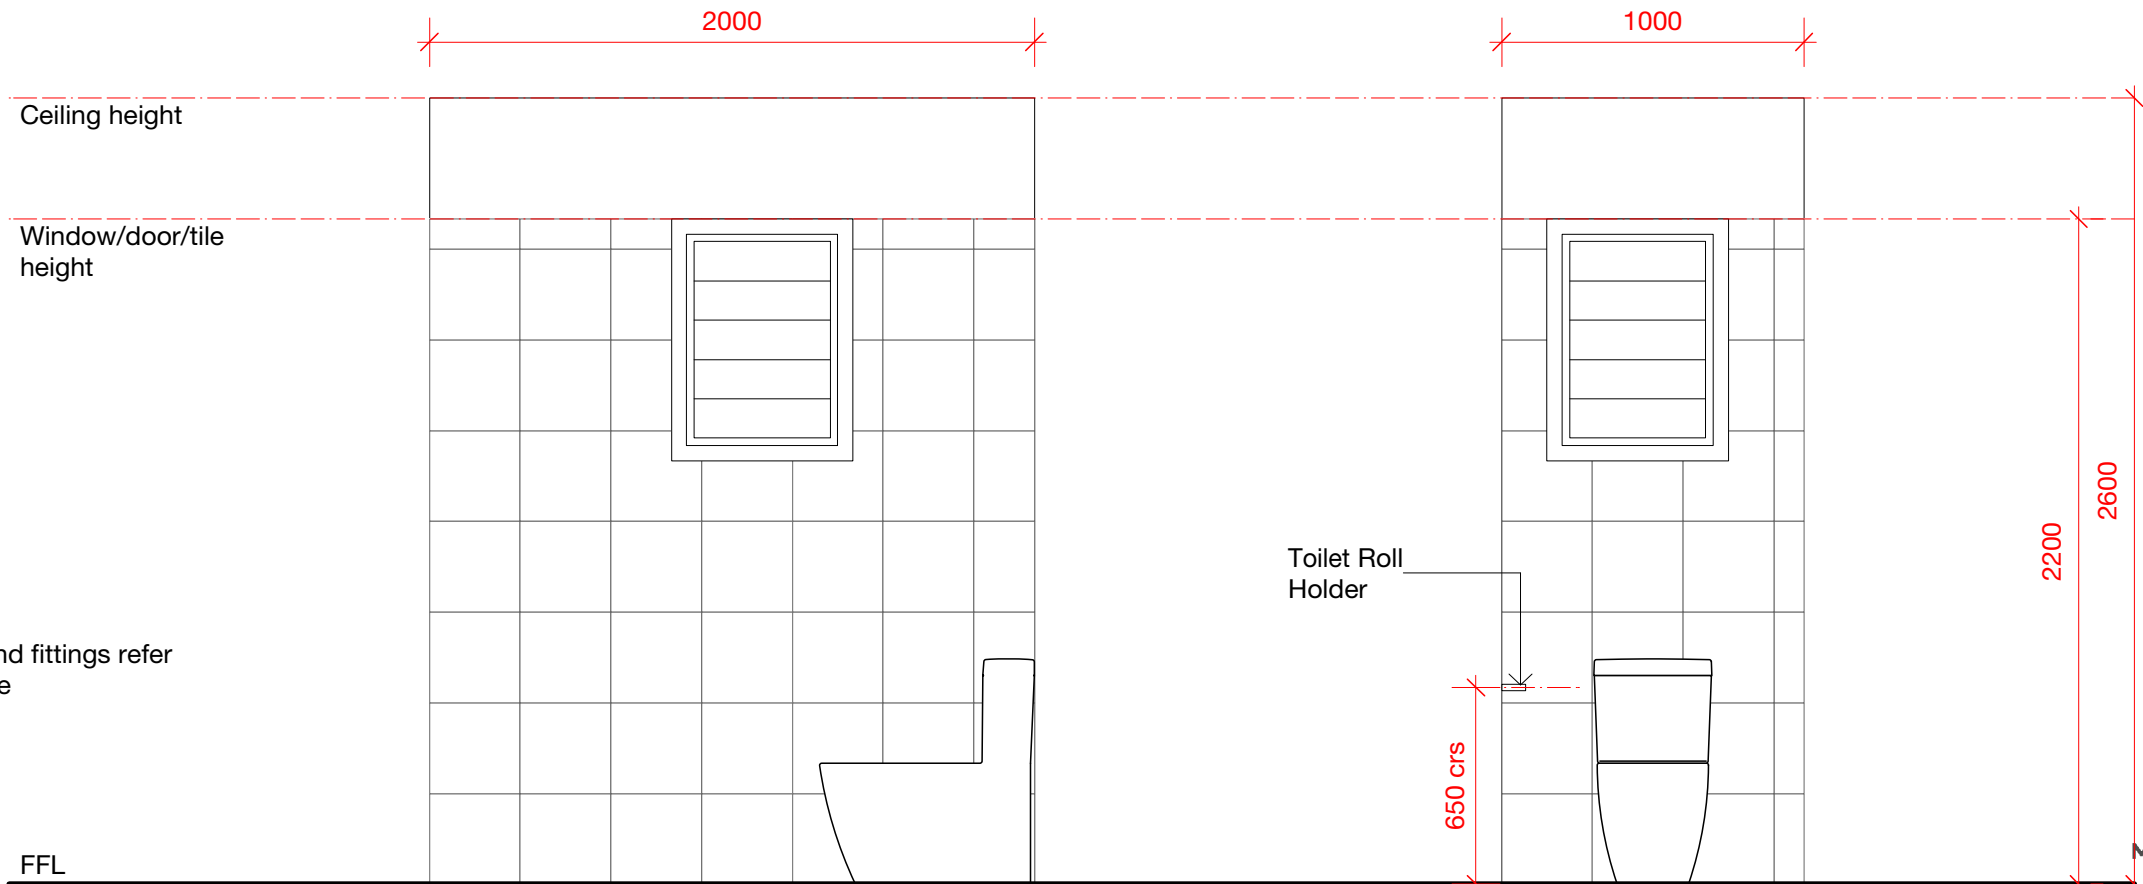

ELEVATION 3

ELEVATION 4

Legend:

-  Single GPO
-  Oneway light switch panel

Tile Colour: White
Tile Finish: Porcelain
Tile Format: 300mm x 300mm
Tiled Wall Area m2: 10.48m2

Note:
 1. For all joinery, sanitary fixtures and fittings refer to finishing and fittings schedule
 2. 50mm drop down into showers



TENDER ISSUE
conway architects
 Architects + Master Planning

LTA KARAVI
 WEIGHBRIDGE STATION- BA
 MALE WC AND SHOWER FLOOR PLAN &
 WALL ELEVATIONS 1-4

SCALE 1:20

18TH JUNE 2019

AR-LTA-705



Shri Singh & Associates Limited
 Consulting Building, Civil & Structural Engineers