



WAITING AREA & MEETING ROOM FLOOR PLAN

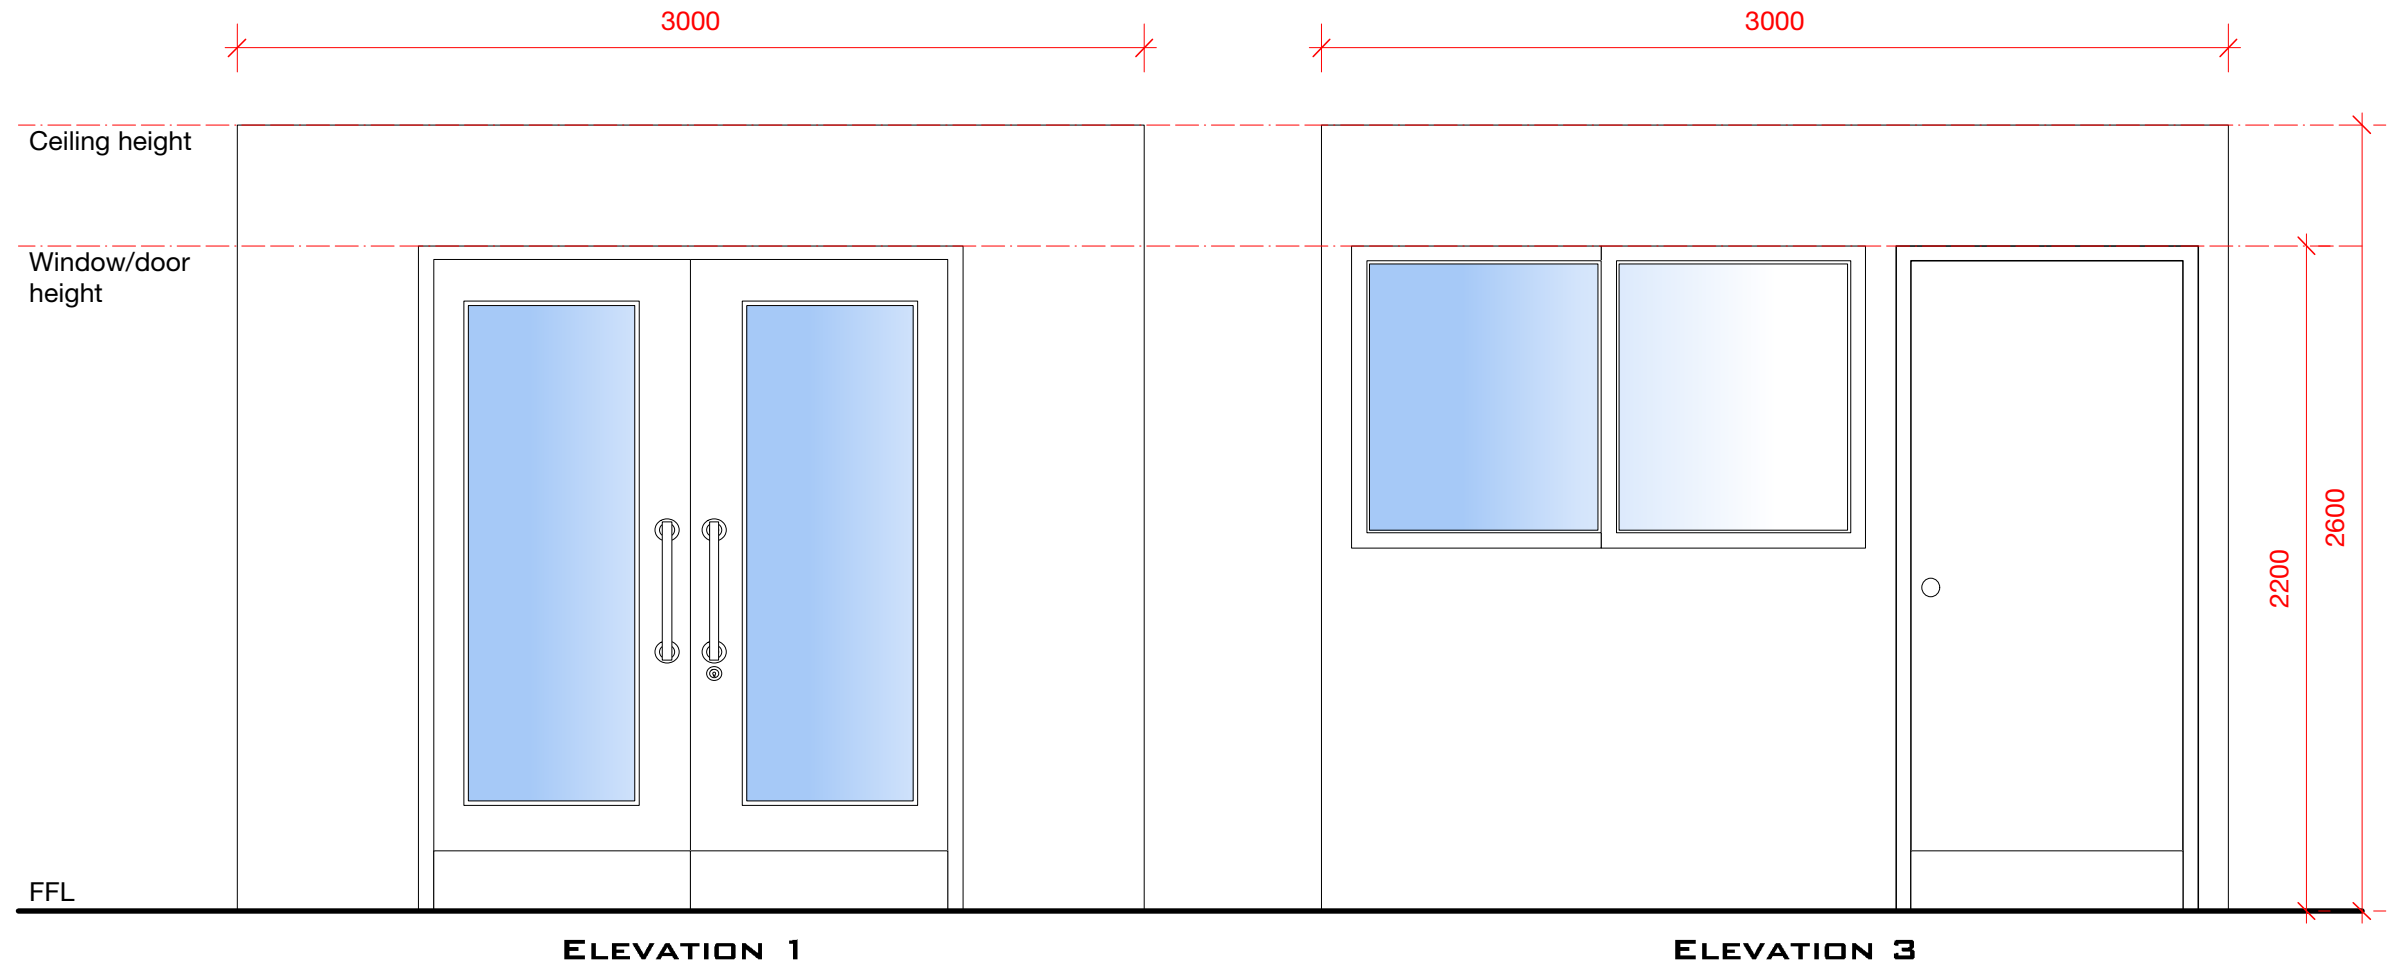

ELEVATION 1

ELEVATION 3

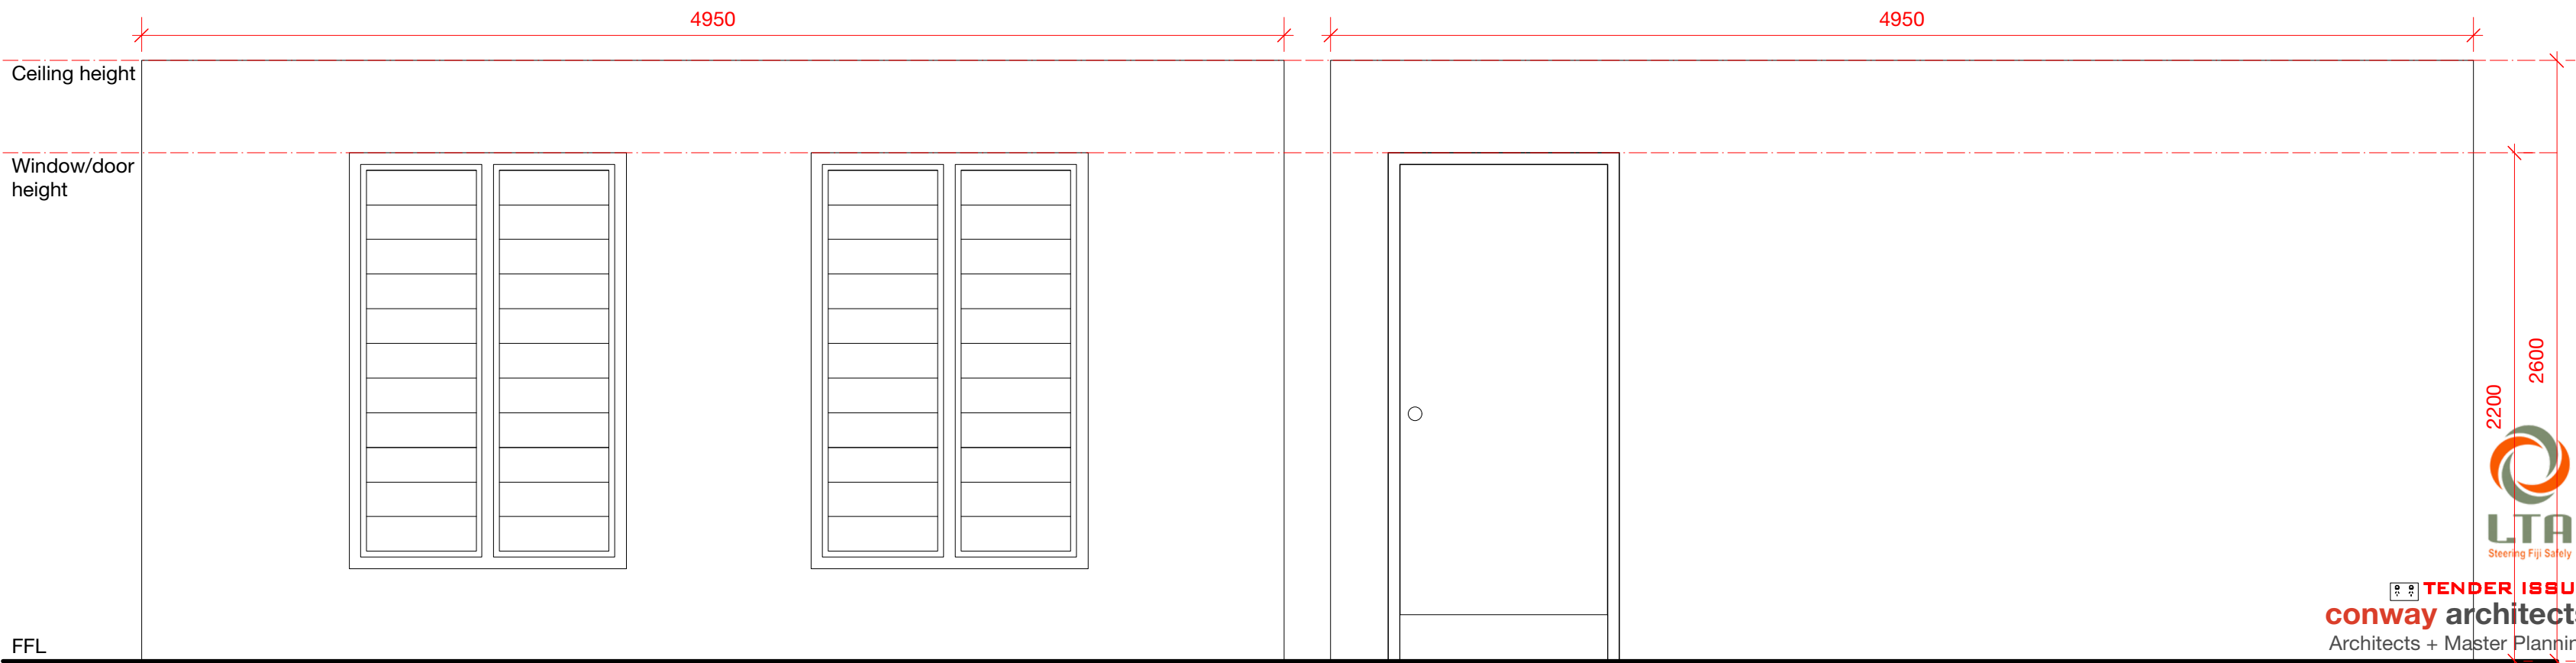

ELEVATION 2

ELEVATION 4

Note:
1. For all joinery, sanitary fixtures and fittings refer to finishing and fittings schedule
2. Refer to joinery drawings for joinery details

TENDER ISSUE
conway architects
Architects + Master Planning

WAITING AREA AND MEETING ROOM

FLOOR PLAN &
WALL ELEVATIONS 1-4

SCALE 1:20

18TH JUNE 2019
AR-LTA-707

