




Legend:

 Single GPO


 Oneway/Two-way light switch panel

Note:

1. For all joinery, sanitary fixtures and fittings refer to finishing and fittings schedule
2. Refer to joinery drawings for joinery details

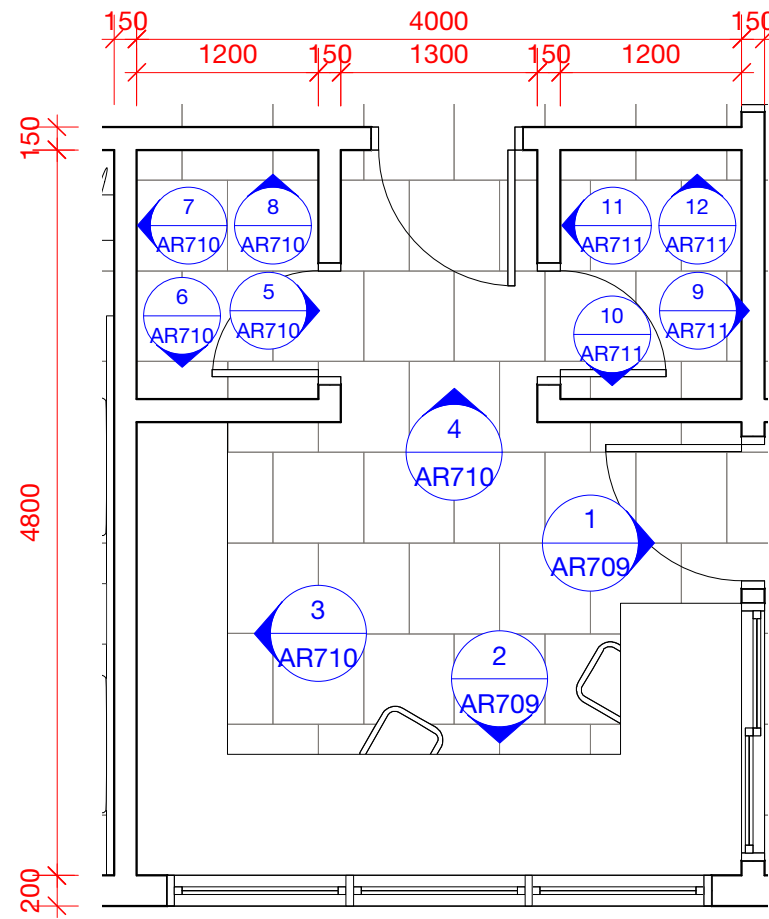

OPERATIONS OFFICE FLOOR PLAN

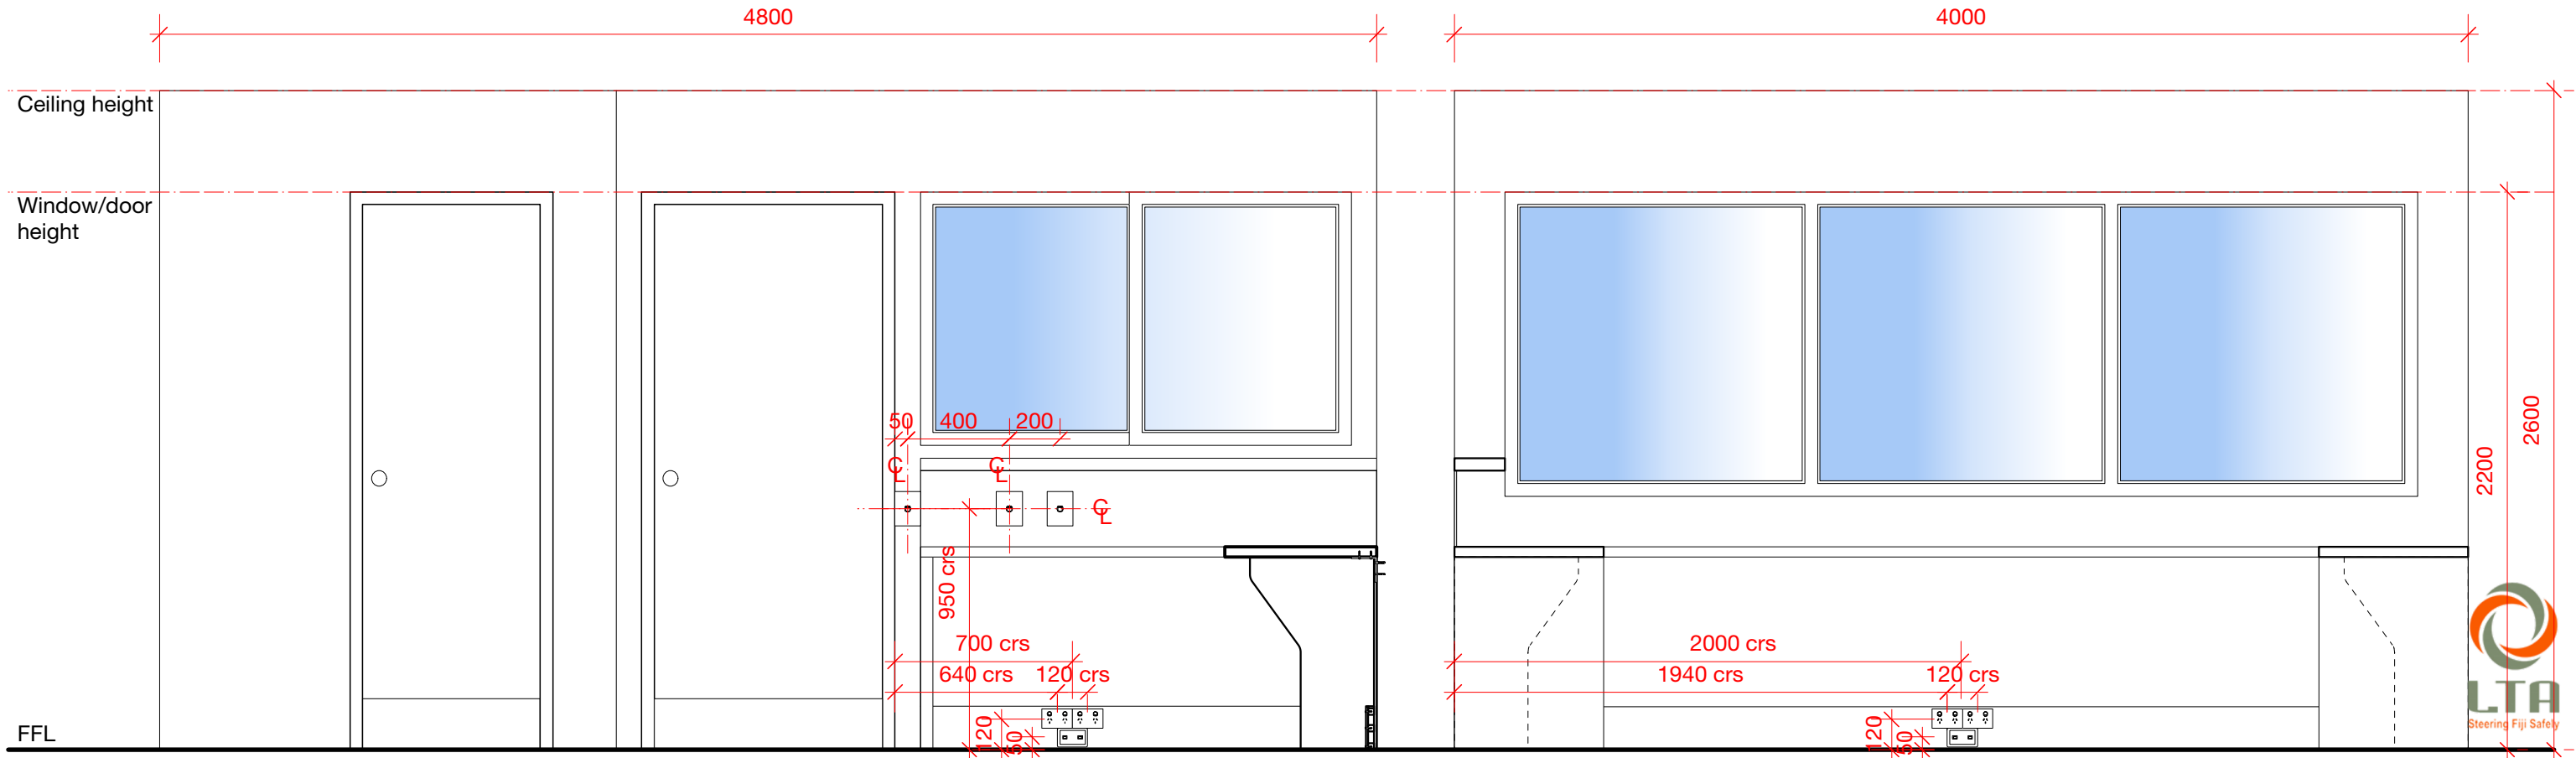

ELEVATION 1

ELEVATION 2



TENDER ISSUE
conway architects

Architects + Master Planning

**OPERATIONS OFFICE FLOOR PLAN &
WALL ELEVATIONS 1-2**

SCALE 1:25

18TH JUNE 2019

AR-LTA-709



Shri Singh & Associates Limited
Consulting Building, Civil & Structural Engineers