



FEMALE ACCOMODATION FLOOR PLAN

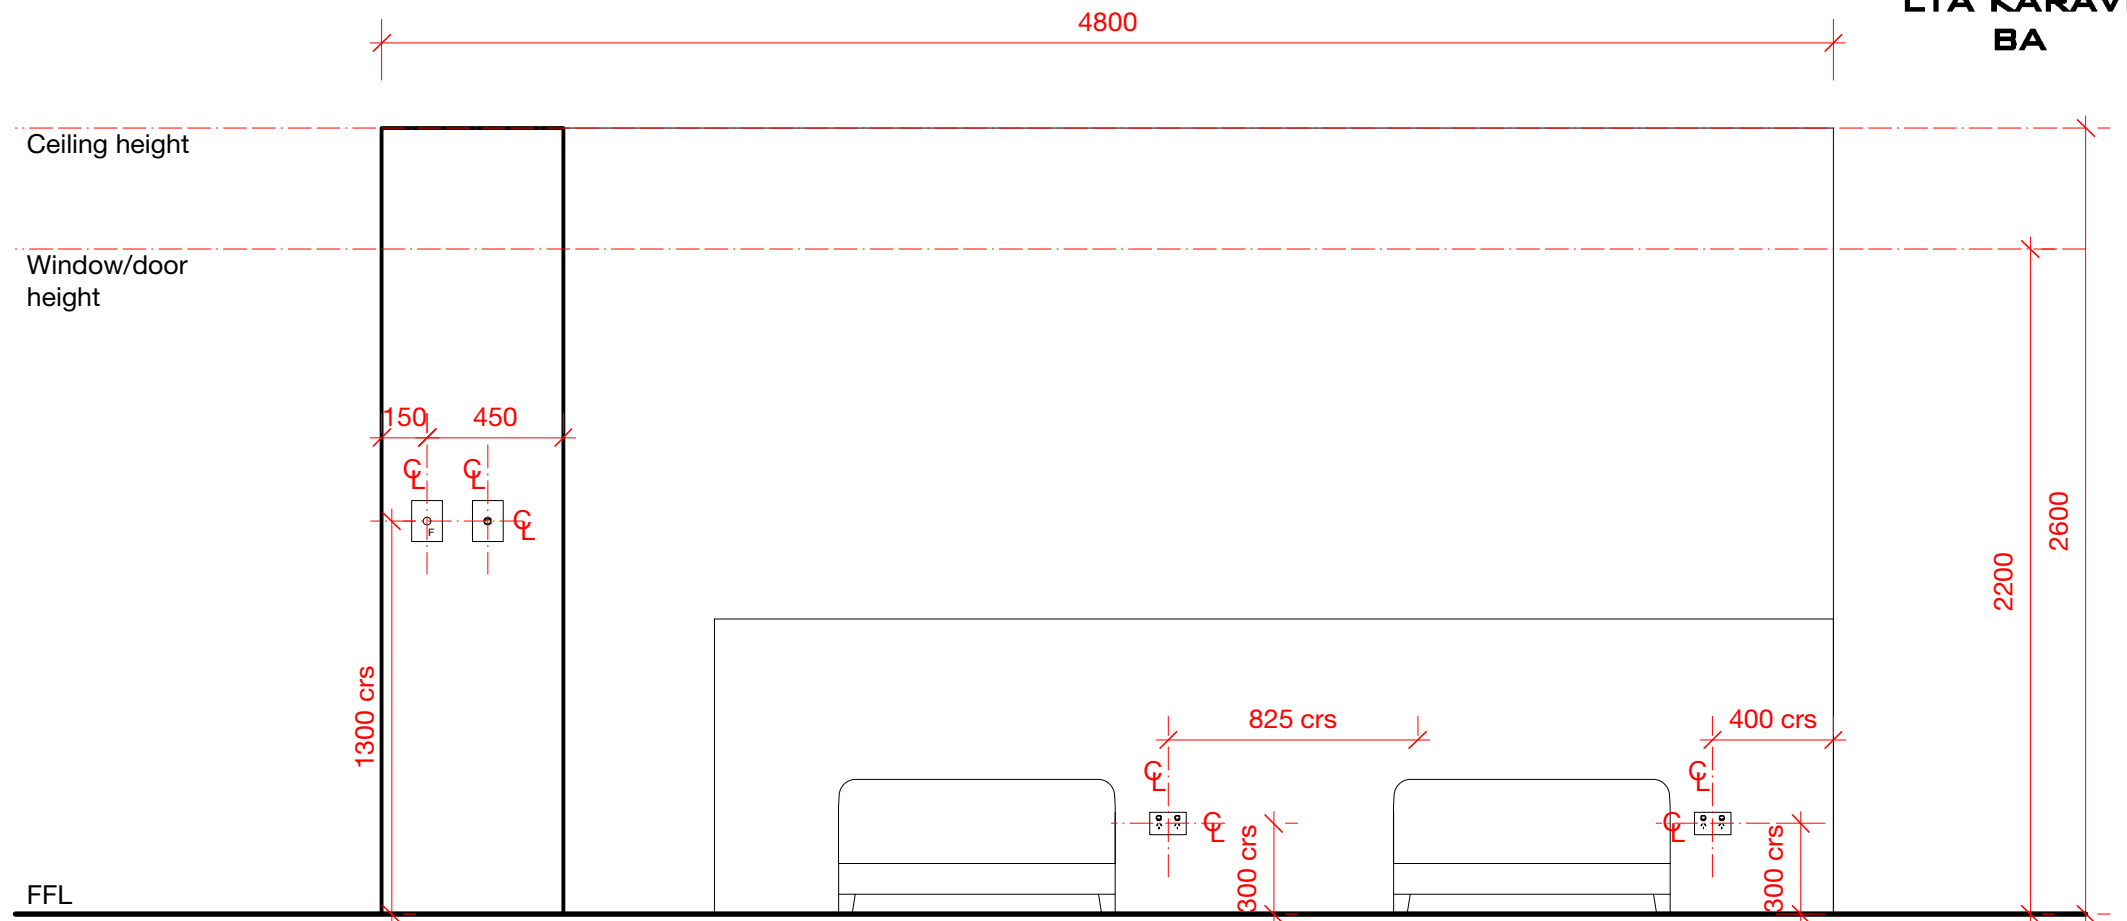

ELEVATION 1

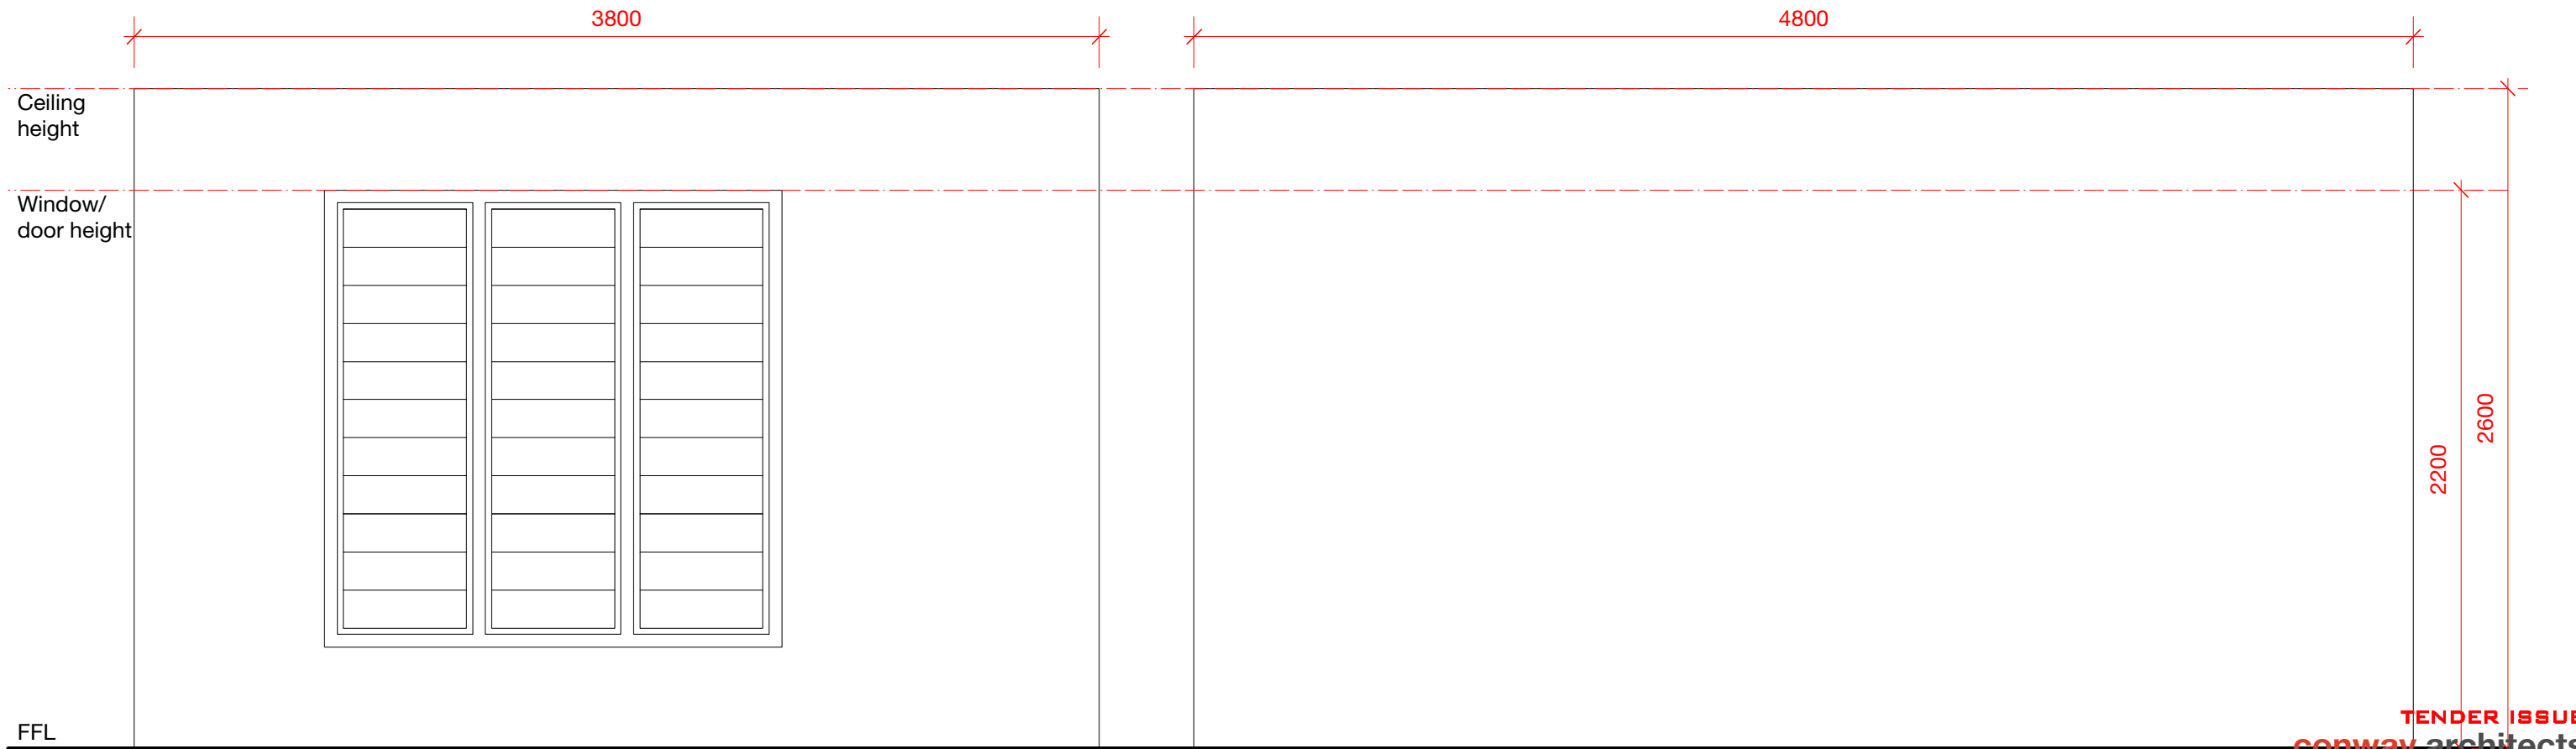


ELEVATION 2

ELEVATION 3

- Note:**
1. For all joinery, sanitary fixtures and fittings refer to finishing and fittings schedule
  2. Refer to joinery drawings for joinery details

**Legend:**

 

**TENDER ISSUE**  
**conway architects**

Architects + Master Planning

**FEMALE ACCOMODATION FLOOR PLAN & WALL ELEVATIONS 1-3**

SCALE 1:25

18TH JUNE 2019

**AR-LTA-712**



**Shri Singh & Associates Limited**  
Consulting Building, Civil & Structural Engineers