
 
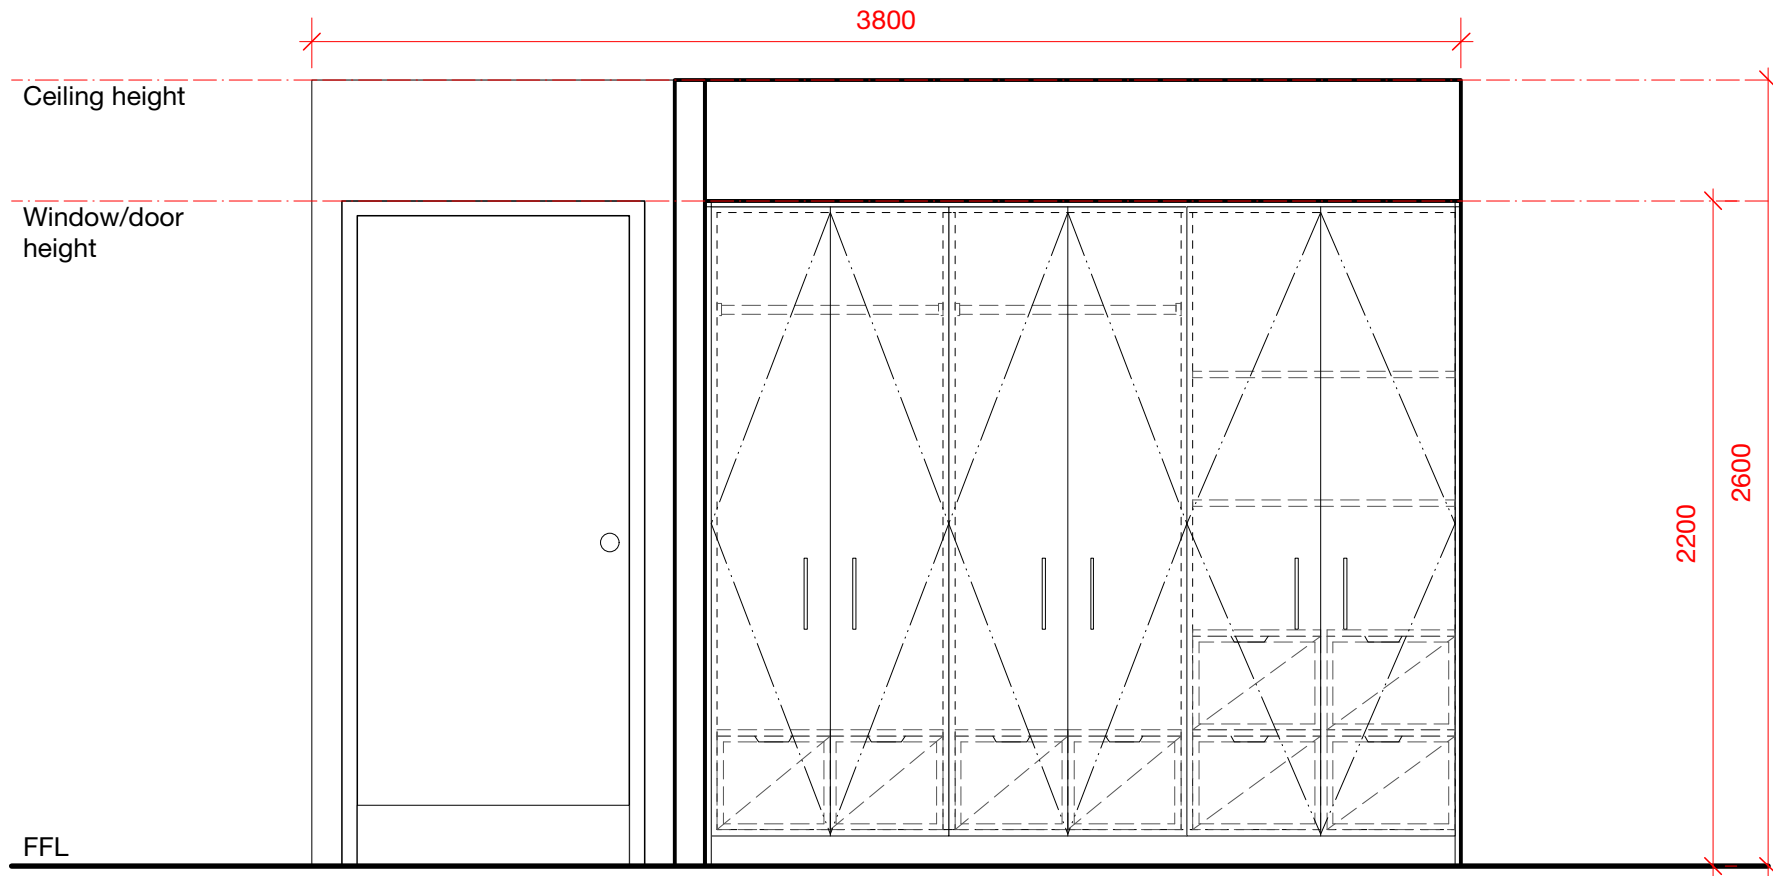


Legend:


-  Double GPO
-  Oneway/Twoway light switch panel

Note:


1. For all joinery, sanitary fixtures and fittings refer to finishing and fittings schedule
2. Refer to joinery drawings for joinery details



ELEVATION 4

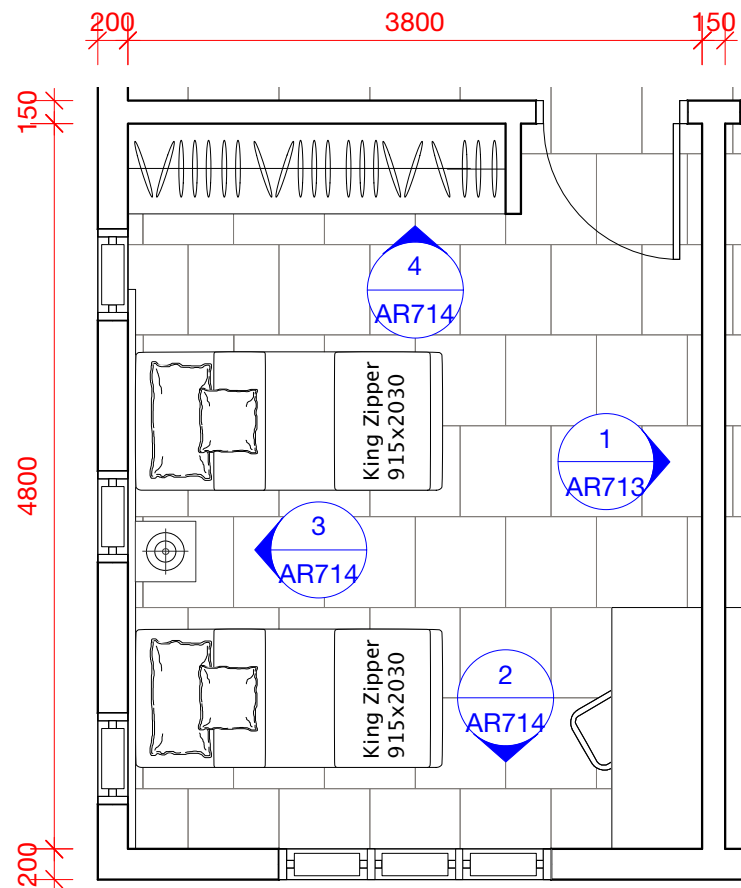

MALE ACCOMMODATION FLOOR PLAN

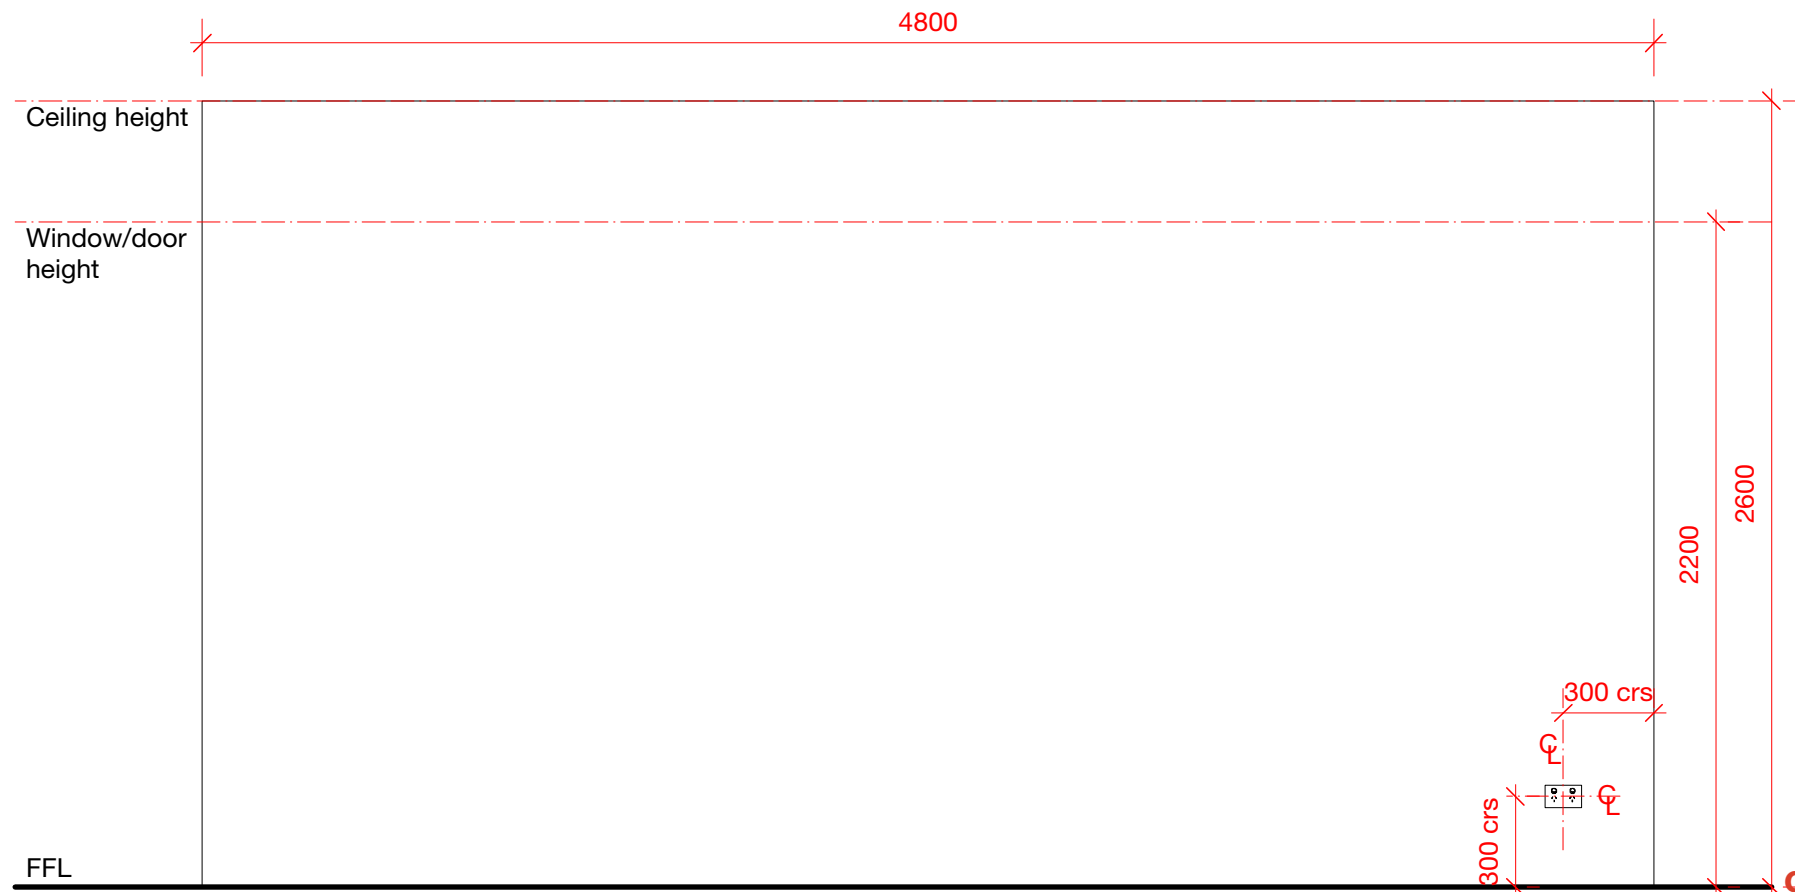

ELEVATION 1

TENDER ISSUE
conway architects
Architects + Master Planning

**FEMALE ACCOMMODATION ELEVATION 4,
MALE ACCOMMODATION FLOOR PLAN &
WALL ELEVATION 1**

SCALE 1:25

18TH JUNE 2019

AR-LTA-713



Shri Singh & Associates Limited
Consulting Building, Civil & Structural Engineers