
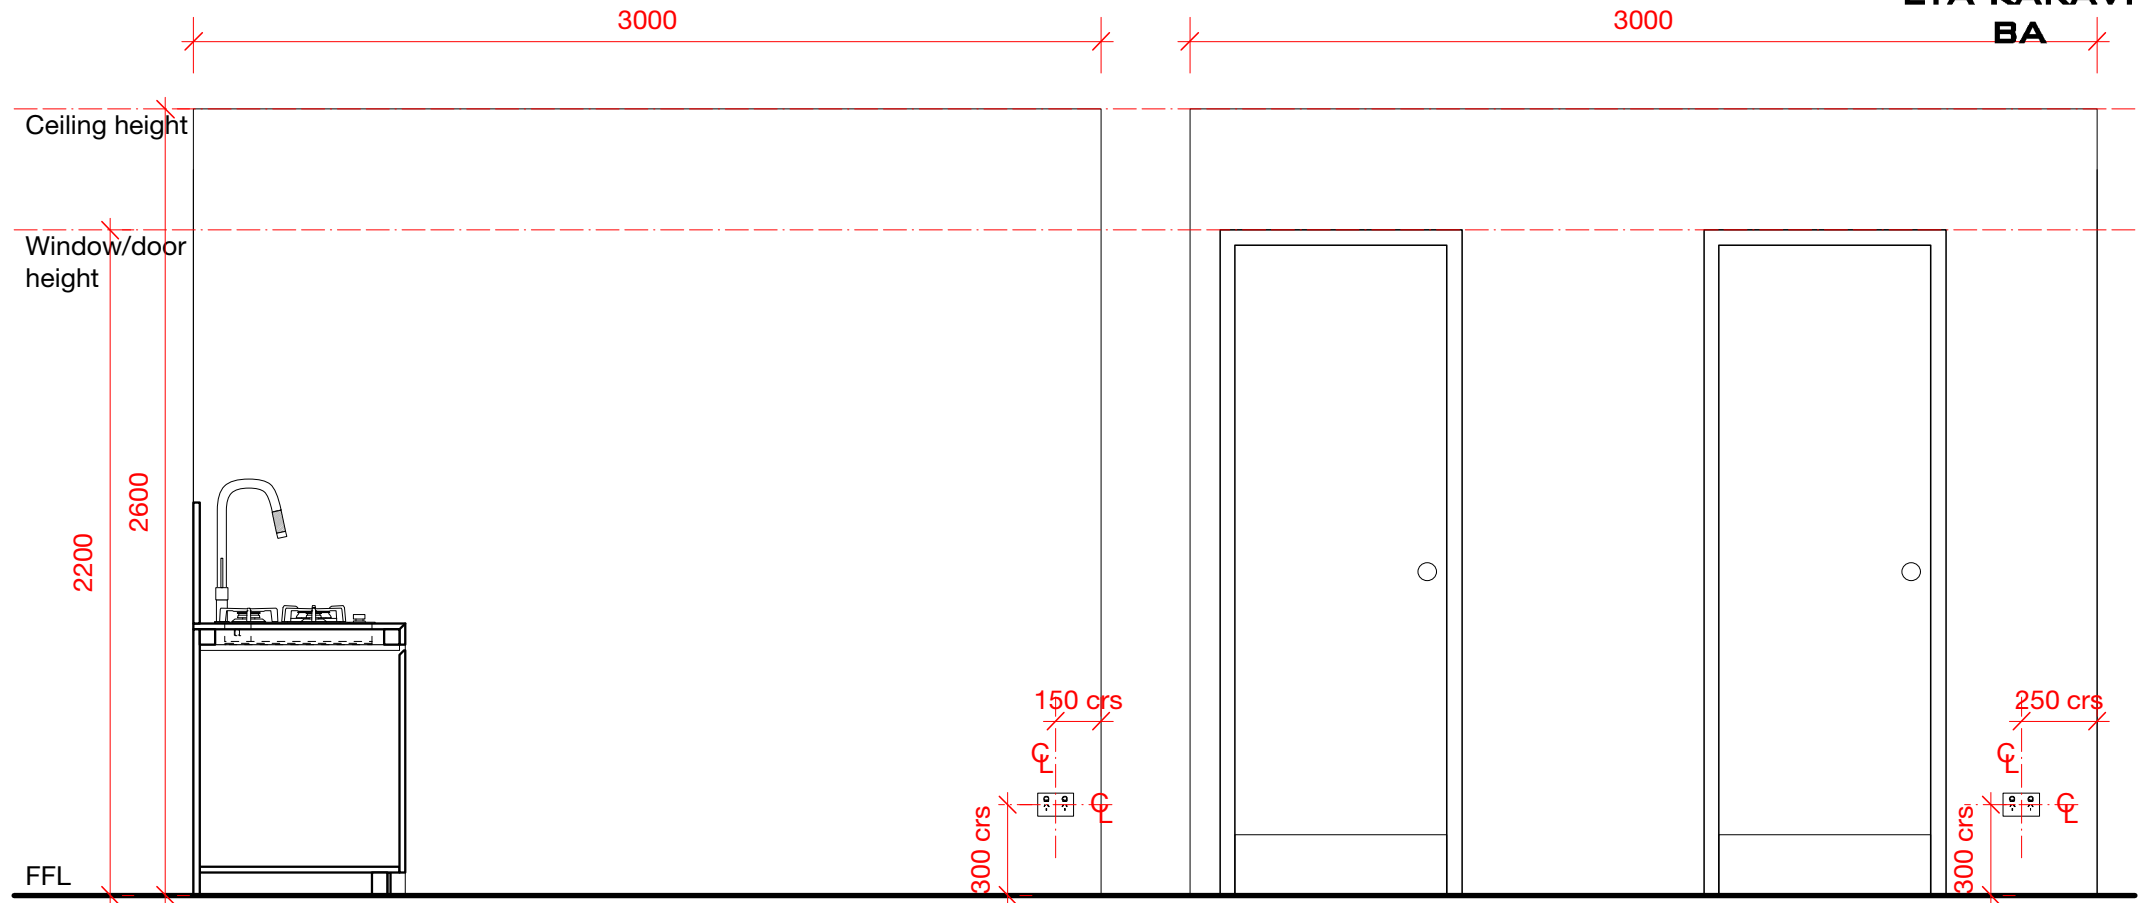
 


**KITCHEN FLOOR PLAN**


- Note:**
1. For all joinery, sanitary fixtures and fittings refer to finishing and fittings schedule
  2. Refer to joinery drawings for joinery details

**Legend:**

 

**ELEVATION 1**

**ELEVATION 3**

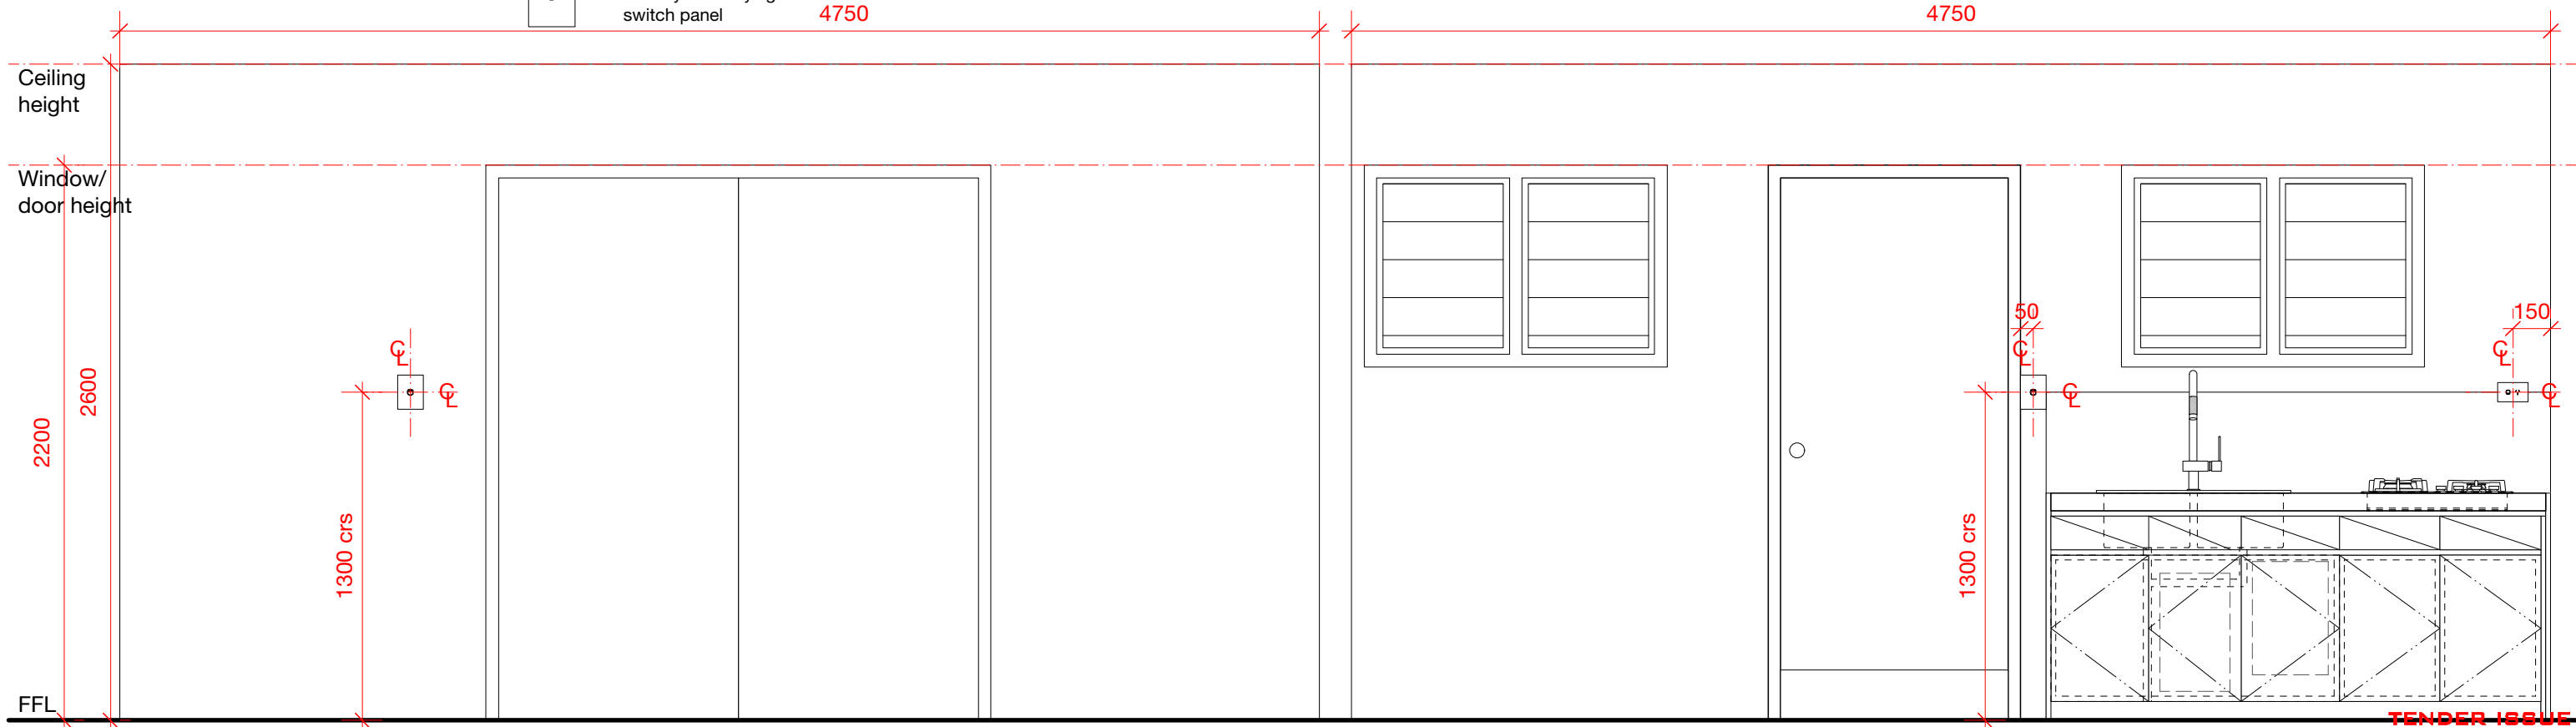

**ELEVATION 2**

**ELEVATION 4**

TENDER ISSUE

**conway architects**

Architects + Master Planning

**KITCHEN FLOOR PLAN &  
WALL ELEVATIONS 1-4**

SCALE 1:25

18TH JUNE 2019

**AR-LTA-715**