



LAUNDRY & STORAGE FLOOR PLAN

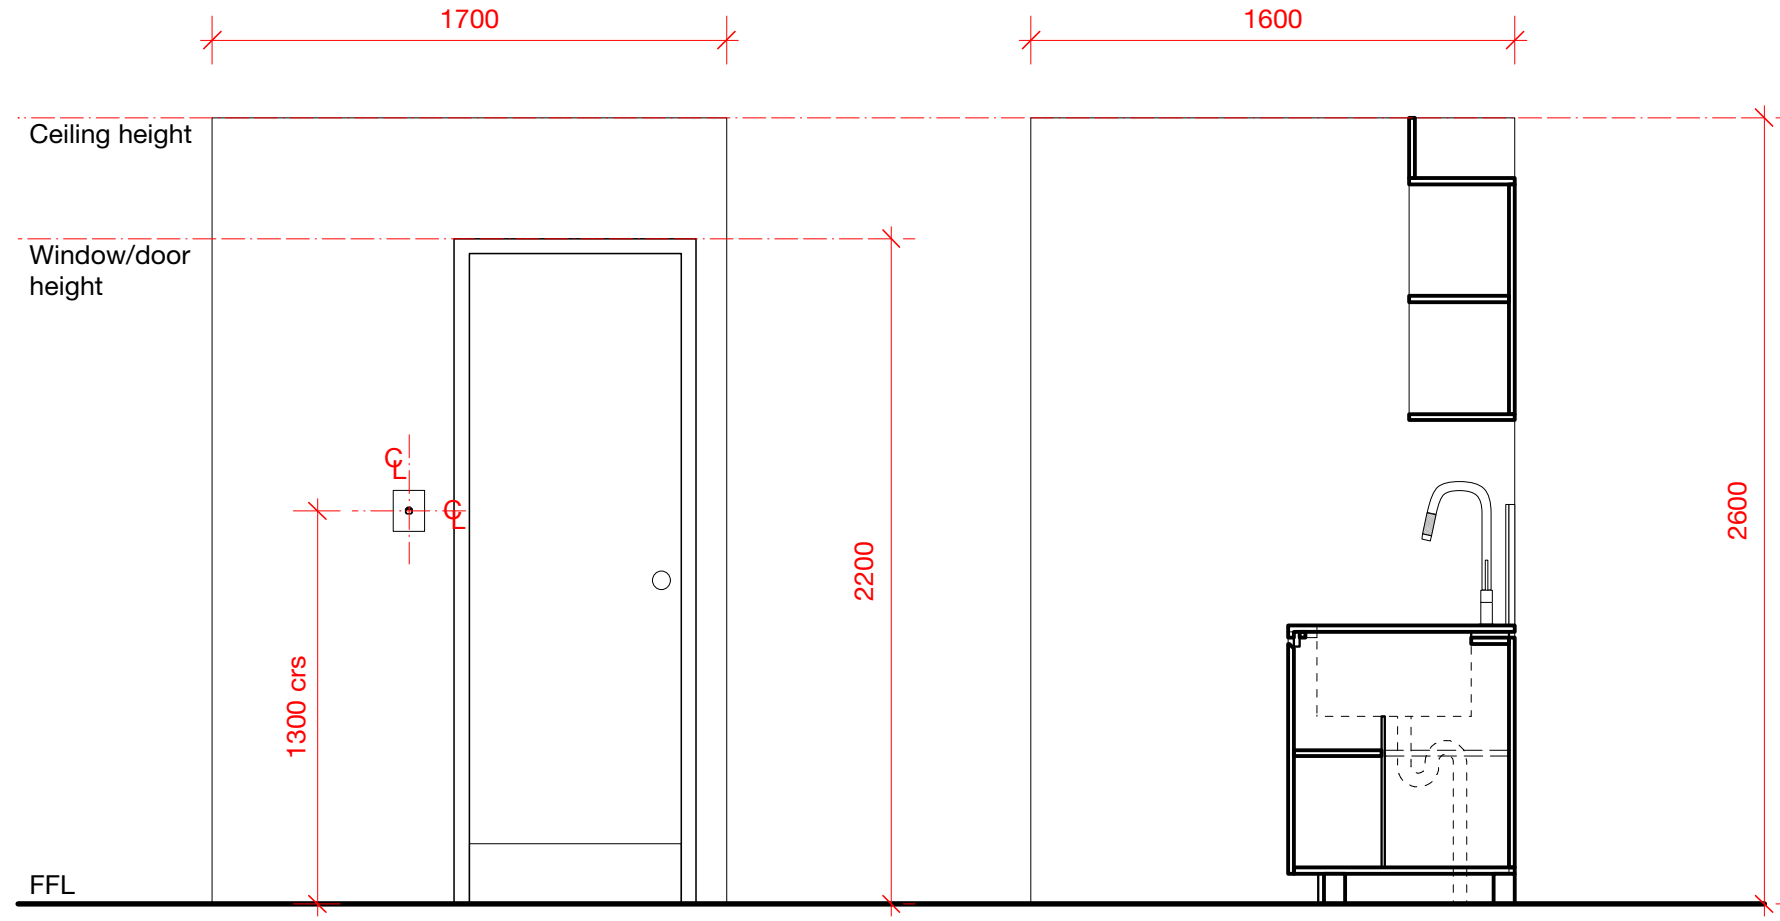

ELEVATION 1


ELEVATION 2

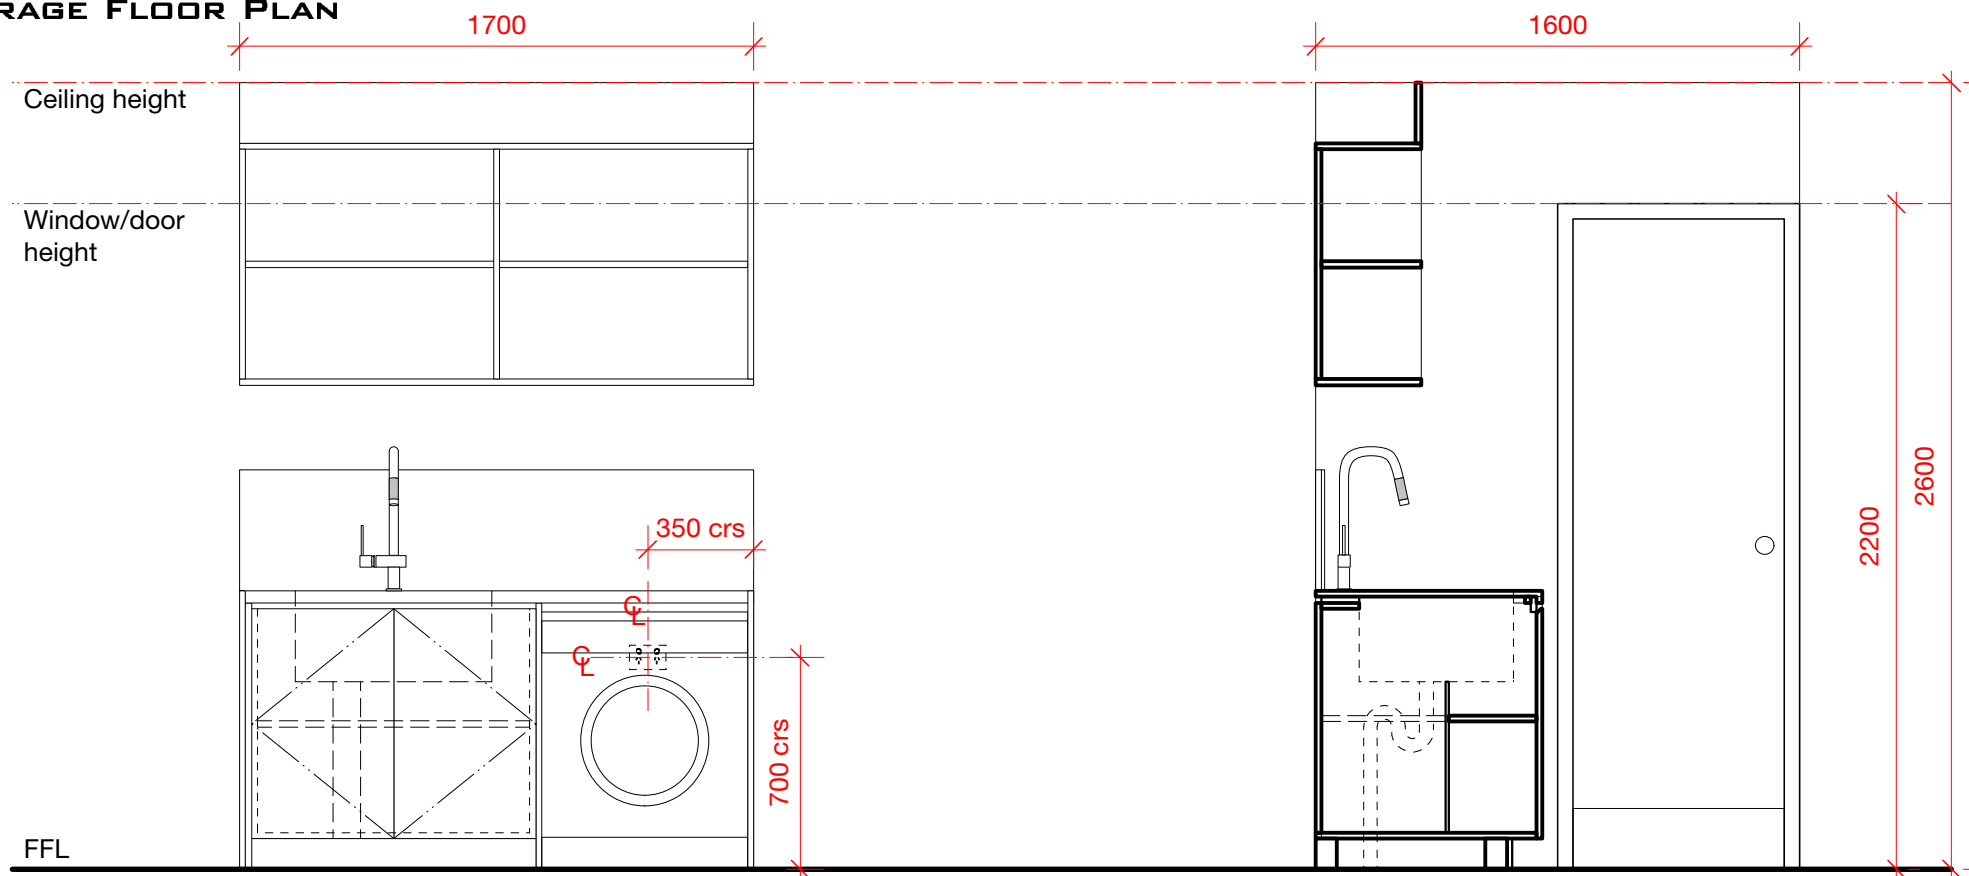

ELEVATION 3

ELEVATION 4

Legend:

 

Double GPO



Oneway/Two-way light switch panel

Note:

1. For all joinery, sanitary fixtures and fittings refer to finishing and fittings schedule
2. Refer to joinery drawings for joinery details

TENDER ISSUE
conway architects

Architects + Master Planning

LAUNDRY AND STORAGE FLOOR PLAN &
WALL ELEVATIONS 1-4

SCALE 1:25

18TH JUNE 2019

AR-LTA-716



Shri Singh & Associates Limited
Consulting Building, Civil & Structural Engineers