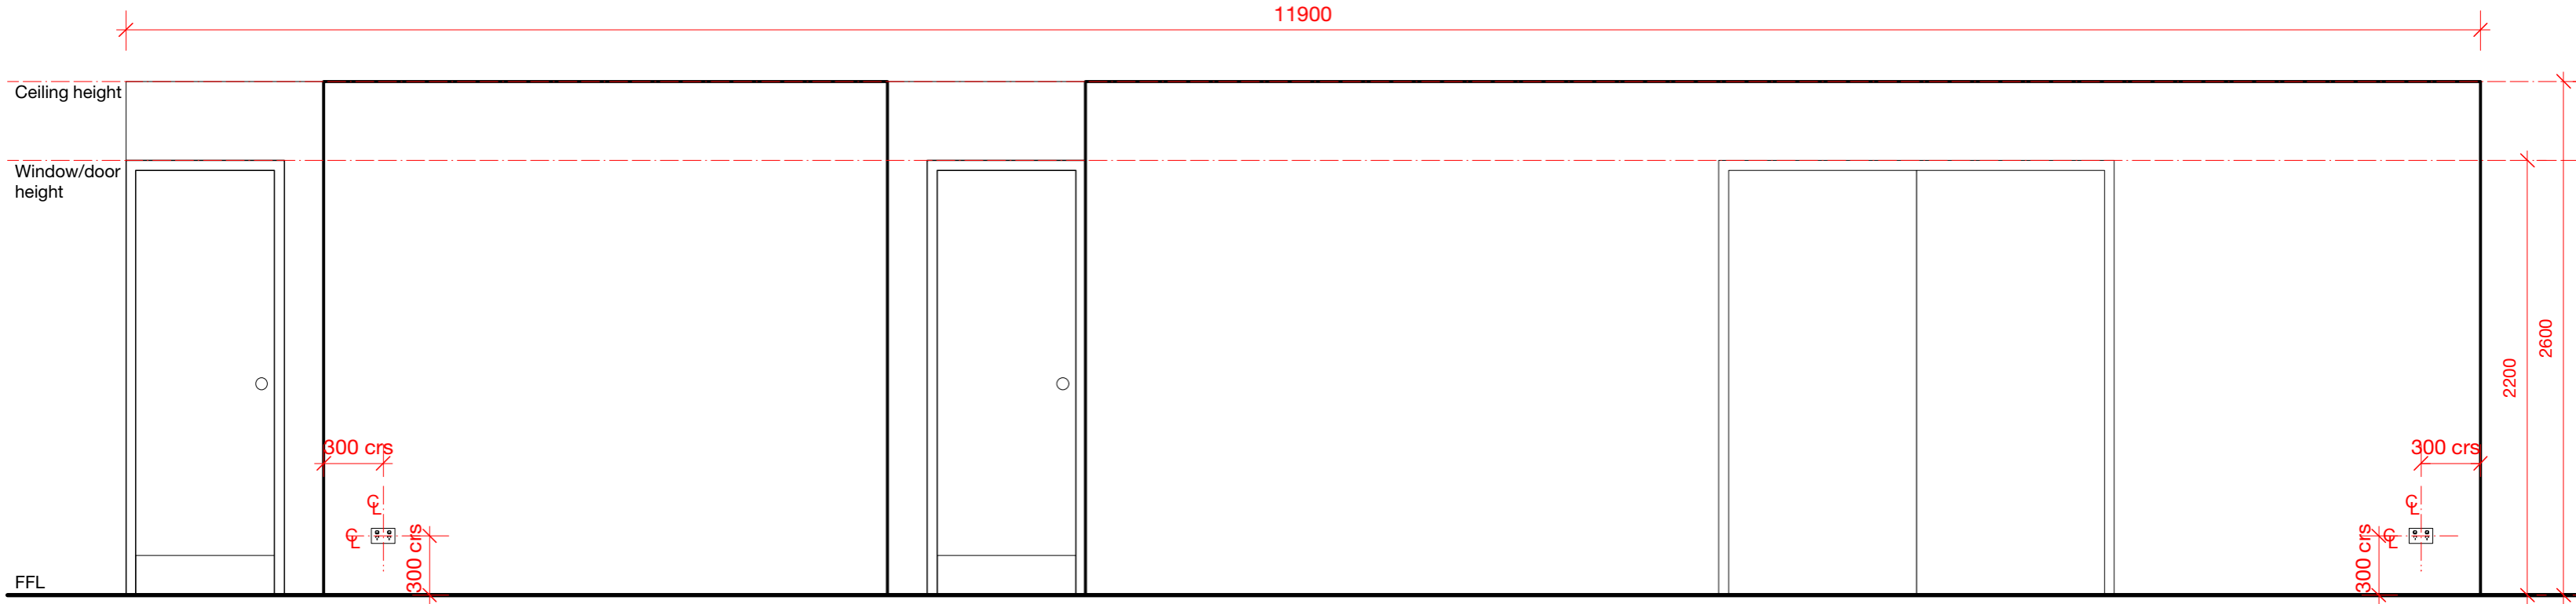


 
 
ELEVATION 2



ELEVATION 4

Note:
 1. For all joinery, sanitary fixtures and fittings refer to finishing and fittings schedule
 2. Refer to joinery drawings for joinery details

Legend:

	Single GPO		Oneway/Two-way light switch panel
---	------------	---	-----------------------------------

TENDER ISSUE
conway architects
 Architects + Master Planning
PASSAGE AREA FLOOR PLAN,
ELEVATIONS 2 & 4
 SCALE 1:25
 18TH JUNE 2019
AR-LTA-718