
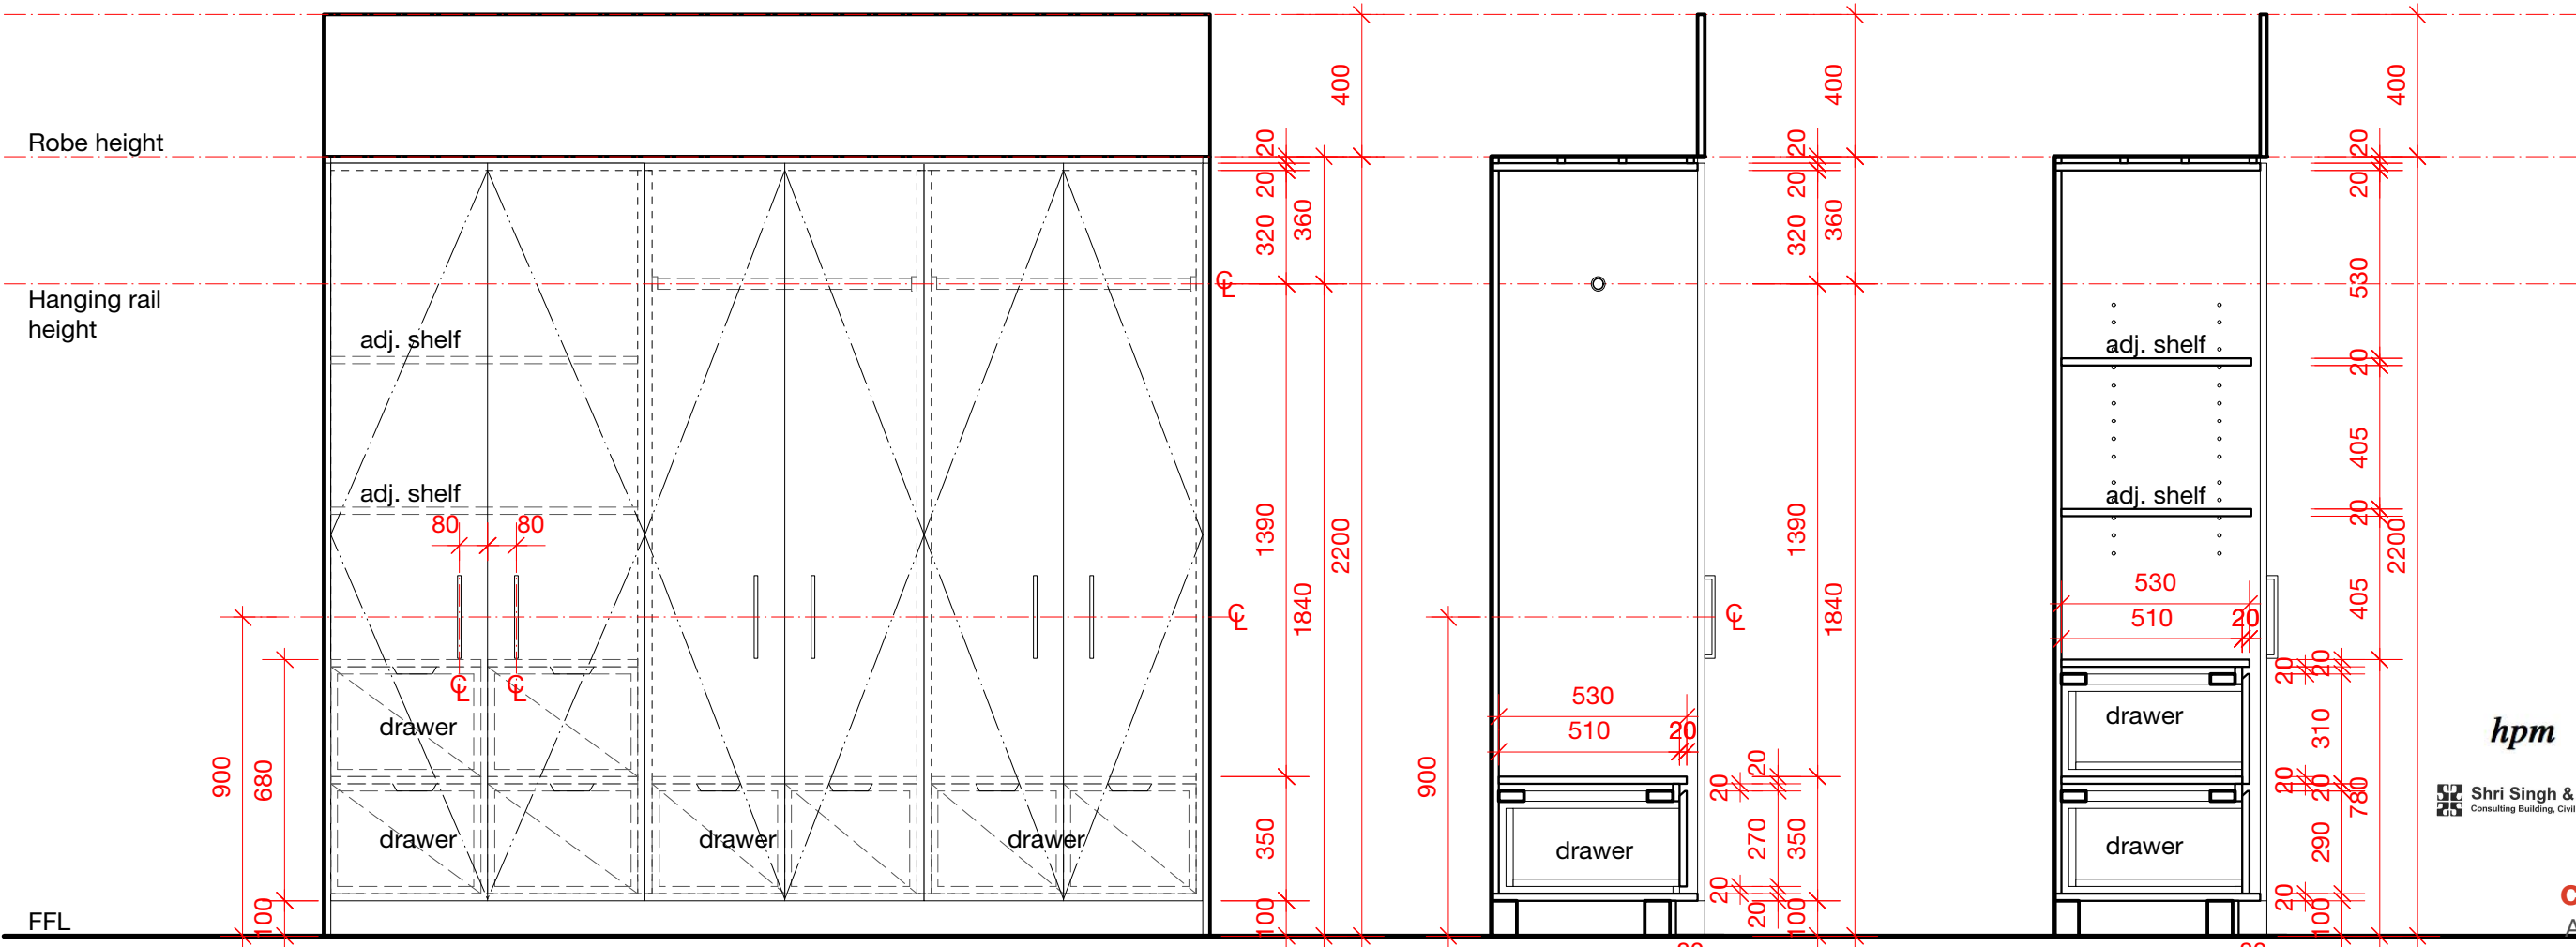
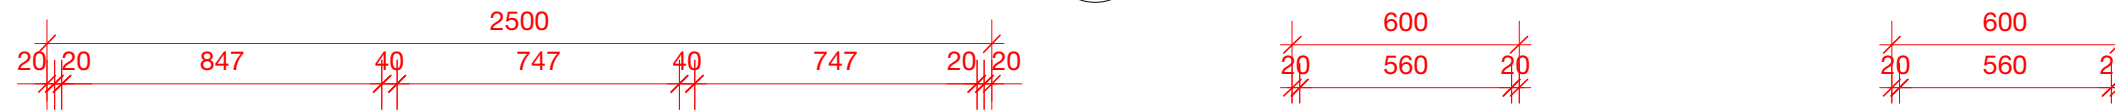


**Note:**

1. All joinery drawings to be read in conjunction architectural drawings.
2. Joinery to be in timber veneer finish.
3. Color TBA by Client
4. All dimensions to be checked on site before any fabrication is done
5. Joiner is to provide shop drawings to the Architect for approval before any fabrication
6. Refer to fixtures and finishings schedule for joinery finish and sanitaryware and kitchenware fixtures

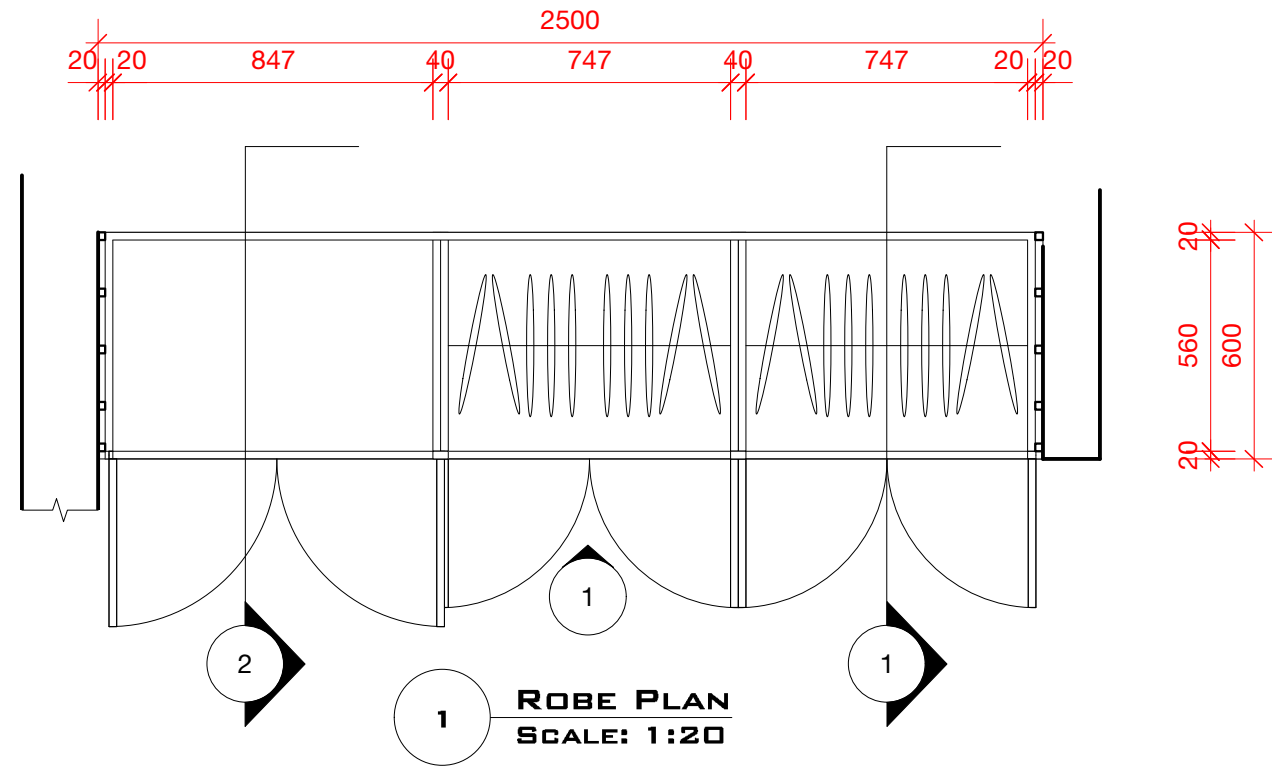

**2 ROBE ELEVATION 1**  
SCALE: 1:20

**3 ROBE SECTION 1**  
SCALE: 1:20

**4 ROBE SECTION 1**  
SCALE: 1:20



**TENDER ISSUE**  
**conway architects**  
Architects + Master Planning