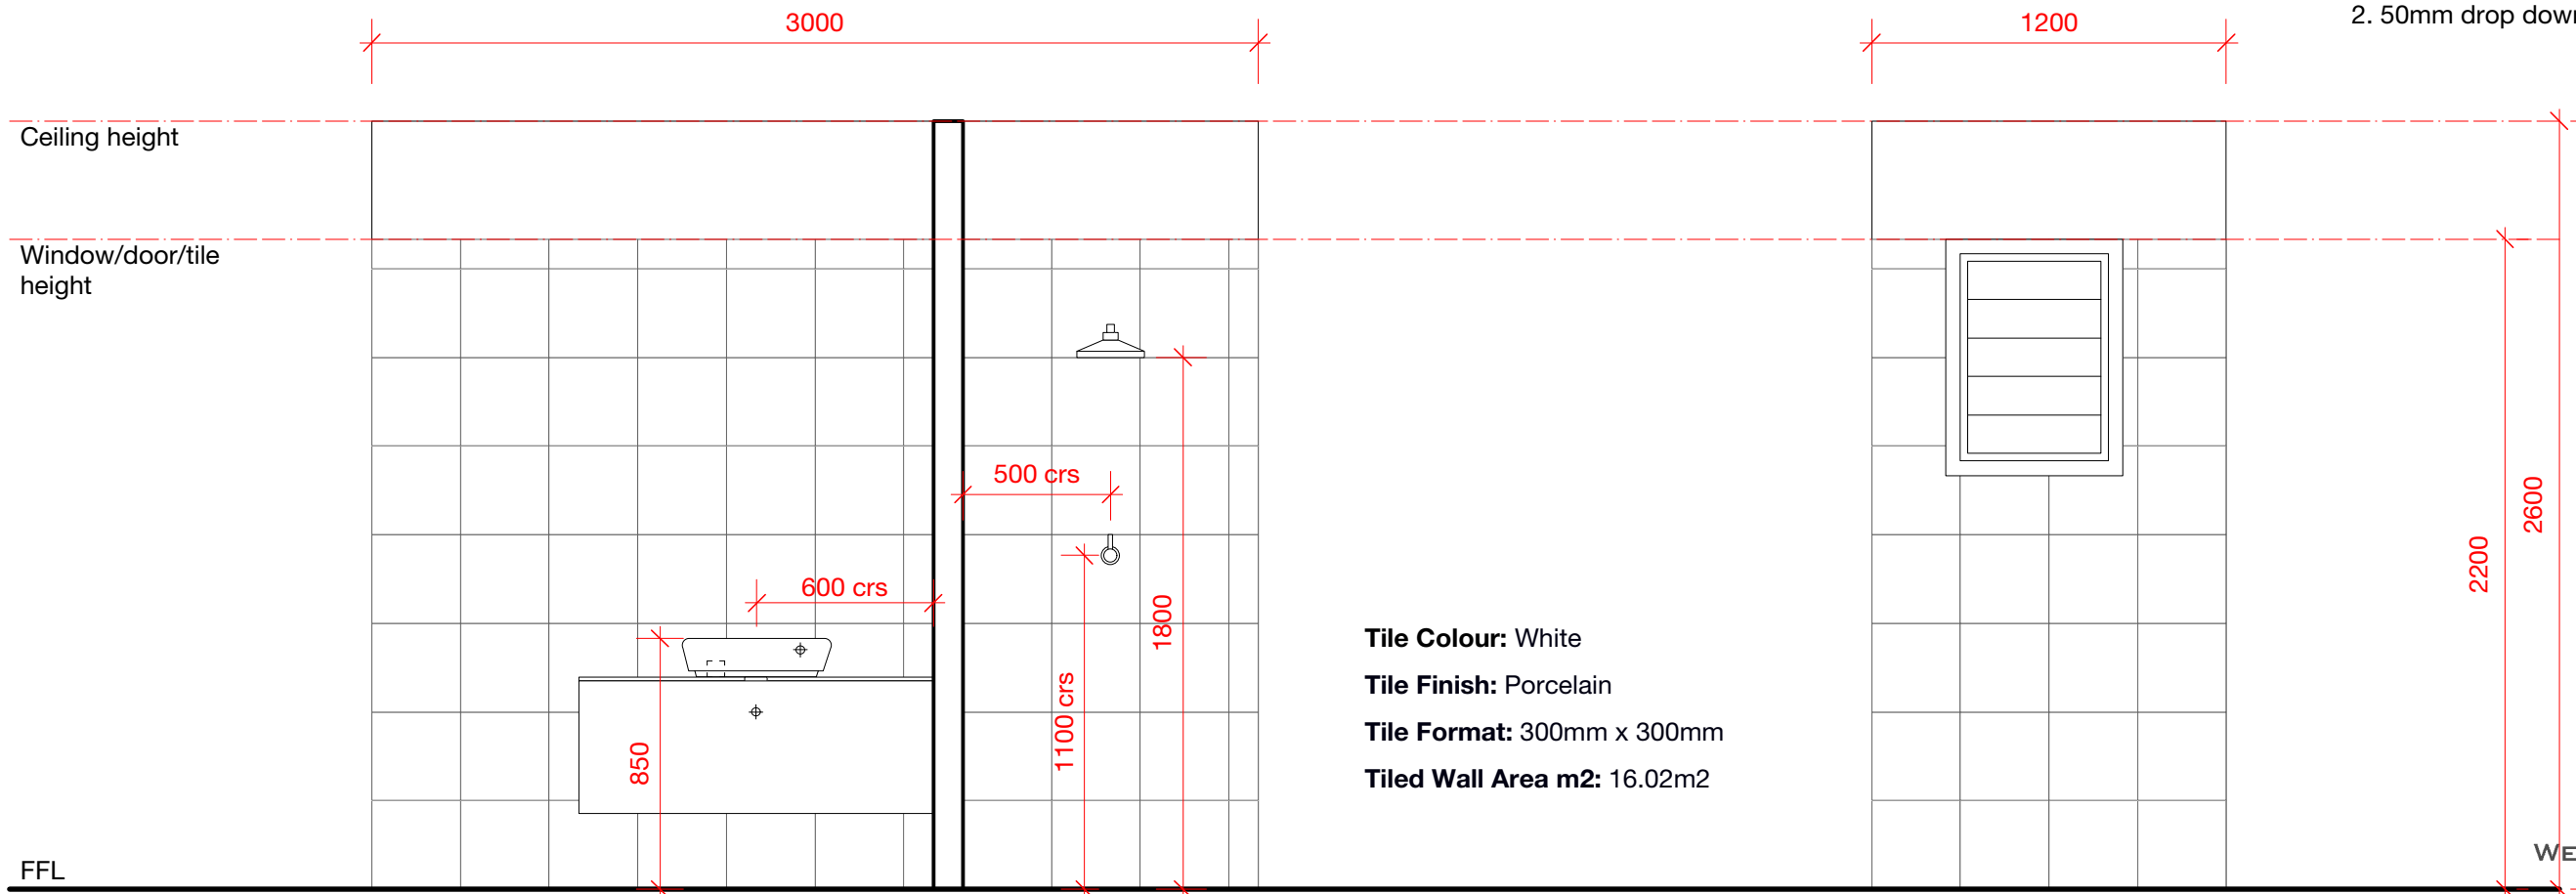


ELEVATION 5

ELEVATION 6

**Note:**  
1. For all joinery, sanitary fixtures and fittings refer to finishing and fittings schedule  
2. 50mm drop down into showers


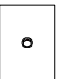


ELEVATION 7

ELEVATION 8

**Tile Colour:** White  
**Tile Finish:** Porcelain  
**Tile Format:** 300mm x 300mm  
**Tiled Wall Area m2:** 16.02m2

**Legend:**

-  Single GPO
-  Oneway light switch panel



**TENDER ISSUE**  
**conway architects**  
Architects + Master Planning

LTA KARAVI  
WEIGHBRIDGE STATION- BA  
FEMALE WC AND SHOWER  
WALL ELEVATIONS 5-8

SCALE 1:20

18TH JUNE 2019

AR-LTA-704



Shri Singh & Associates Limited  
Consulting Building, Civil & Structural Engineers