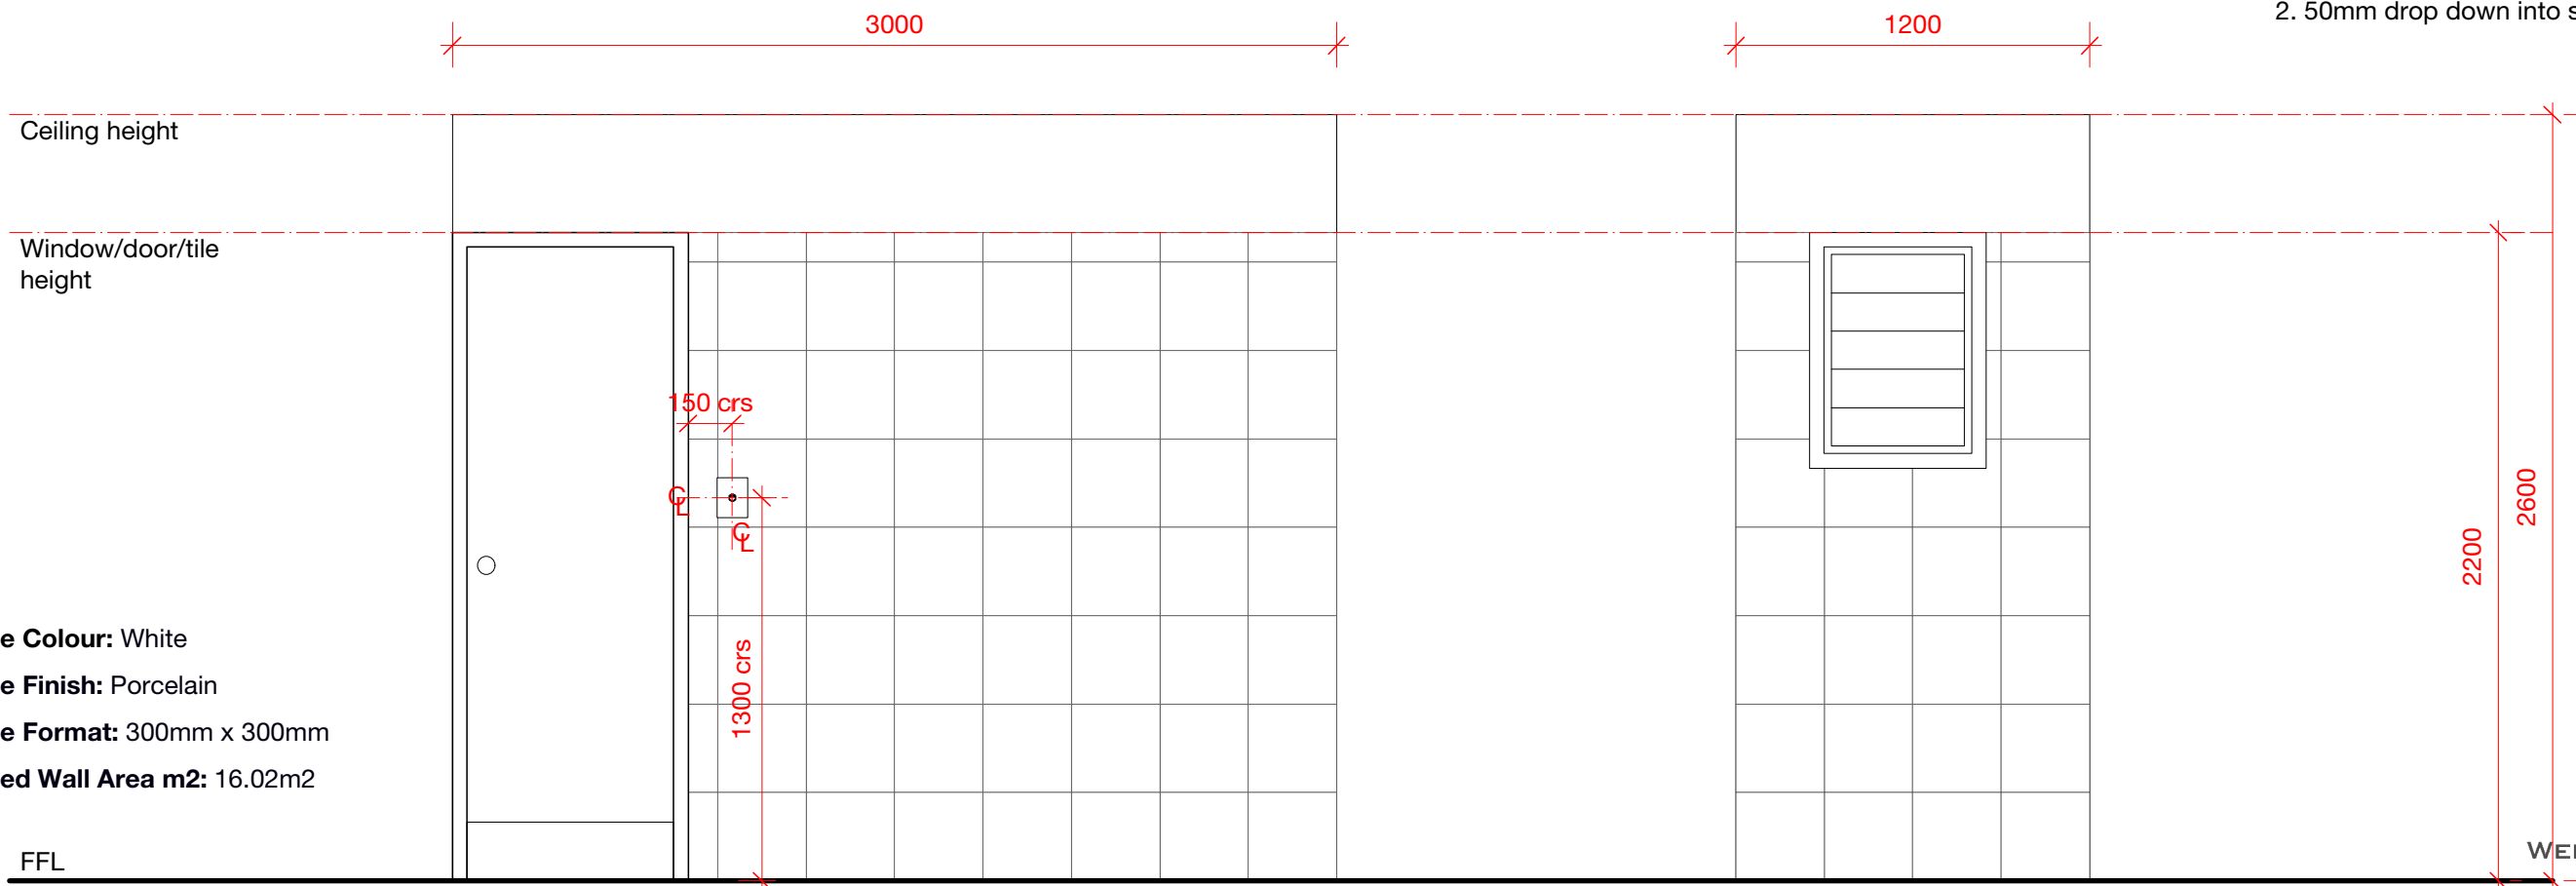


ELEVATION 5

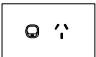
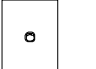
ELEVATION 6

Note:
1. For all joinery, sanitary fixtures and fittings refer to finishing and fittings schedule
2. 50mm drop down into showers



ELEVATION 7

ELEVATION 8

- Legend:**
-  Single GPO
 -  Oneway light switch panel

Tile Colour: White
Tile Finish: Porcelain
Tile Format: 300mm x 300mm
Tiled Wall Area m2: 16.02m2



TENDER ISSUE
conway architects
Architects + Master Planning

LTA KARAVI
WEIGHBRIDGE STATION- BA
MALE WC AND SHOWER
WALL ELEVATIONS 5-8
SCALE 1:20
18TH JUNE 2019
AR-LTA-706