
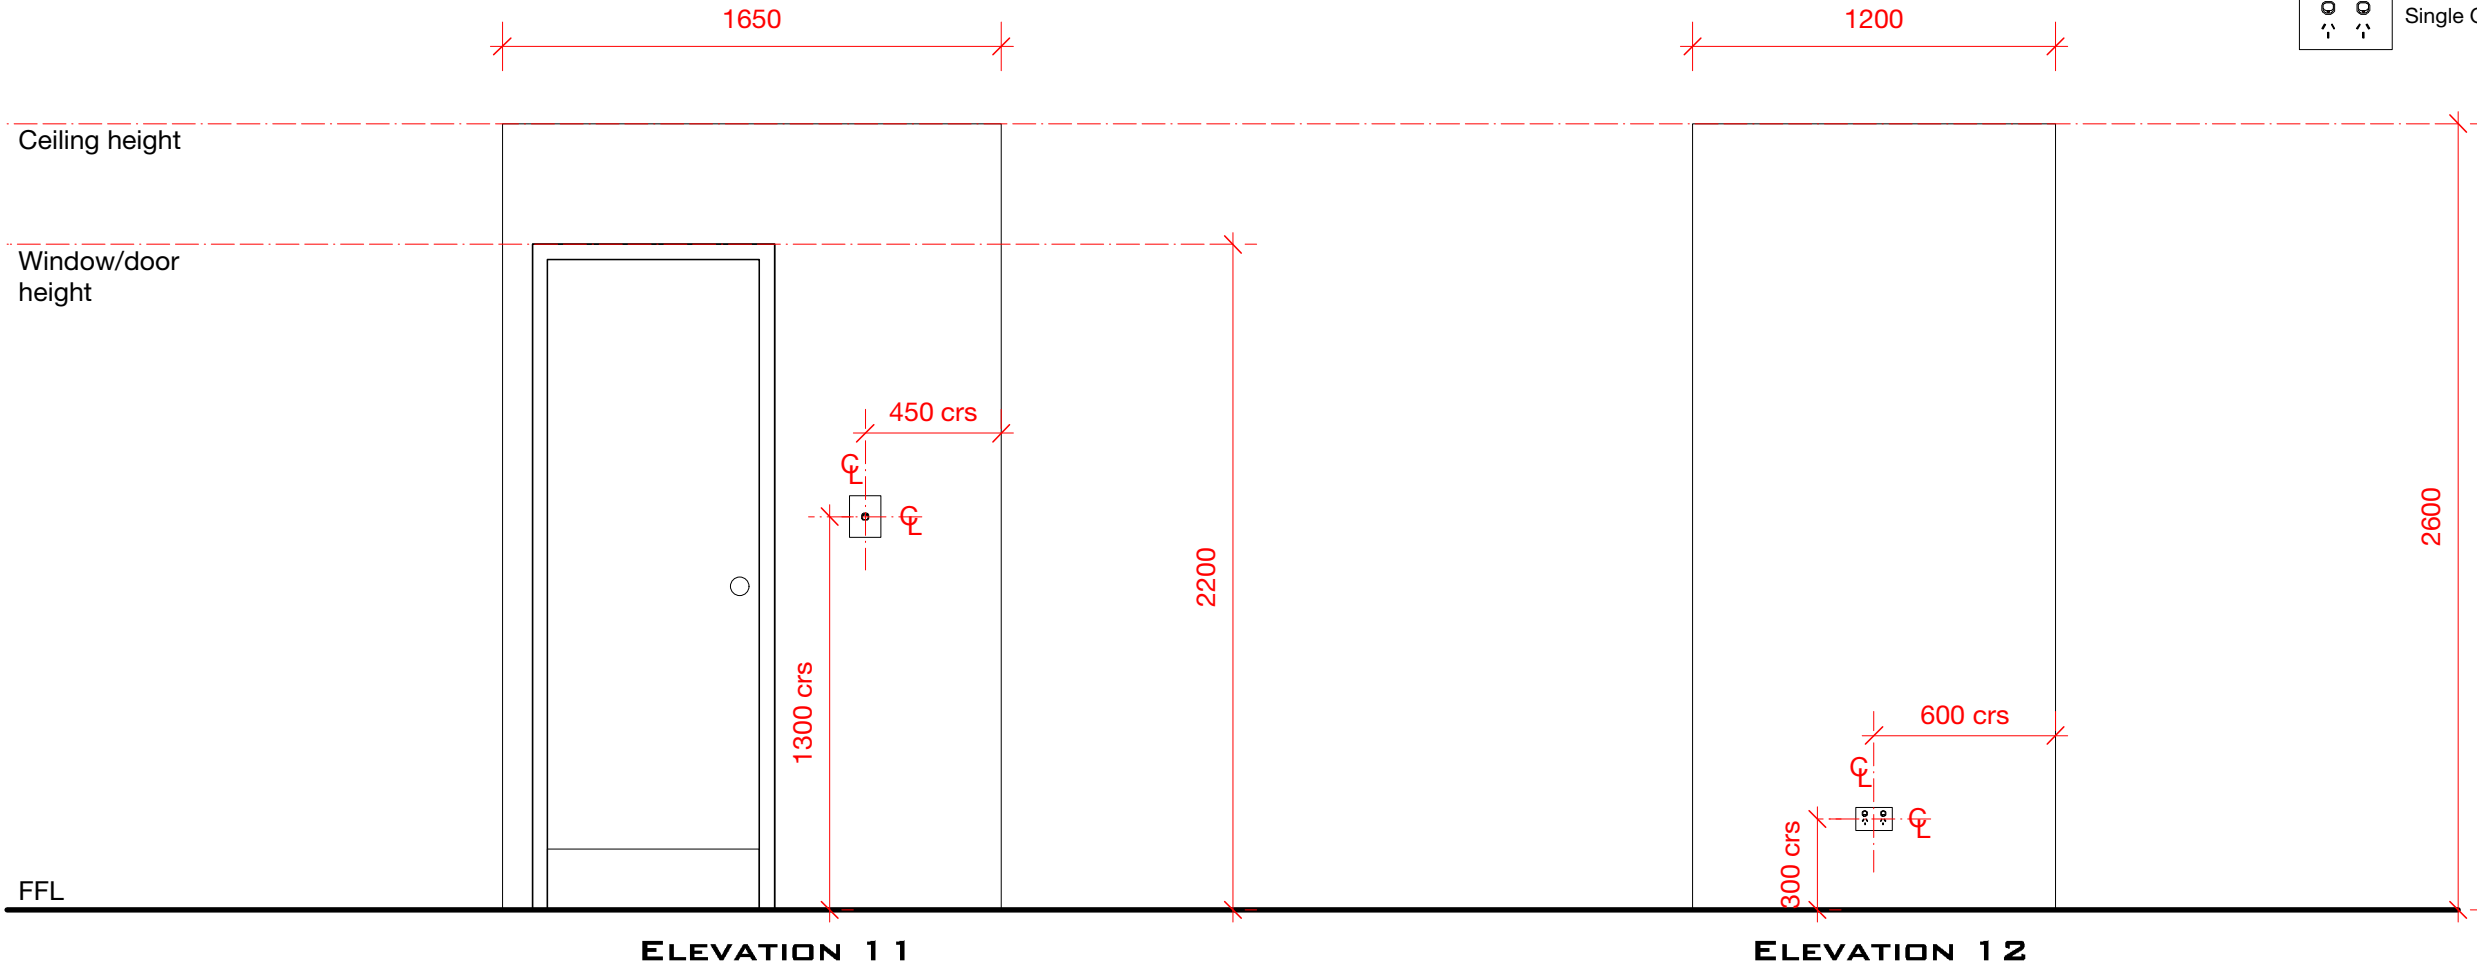


Legend:

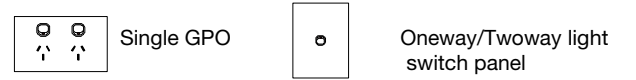

TENDER ISSUE
conway architects
Architects + Master Planning
OPERATIONS OFFICE
WALL ELEVATIONS 9-12
SCALE 1:25
18TH JUNE 2019
AR-LTA-711