


1 ROOF DETAIL 5
SCALE: 1:10

2 ROOF DETAIL 6
SCALE: 1:10

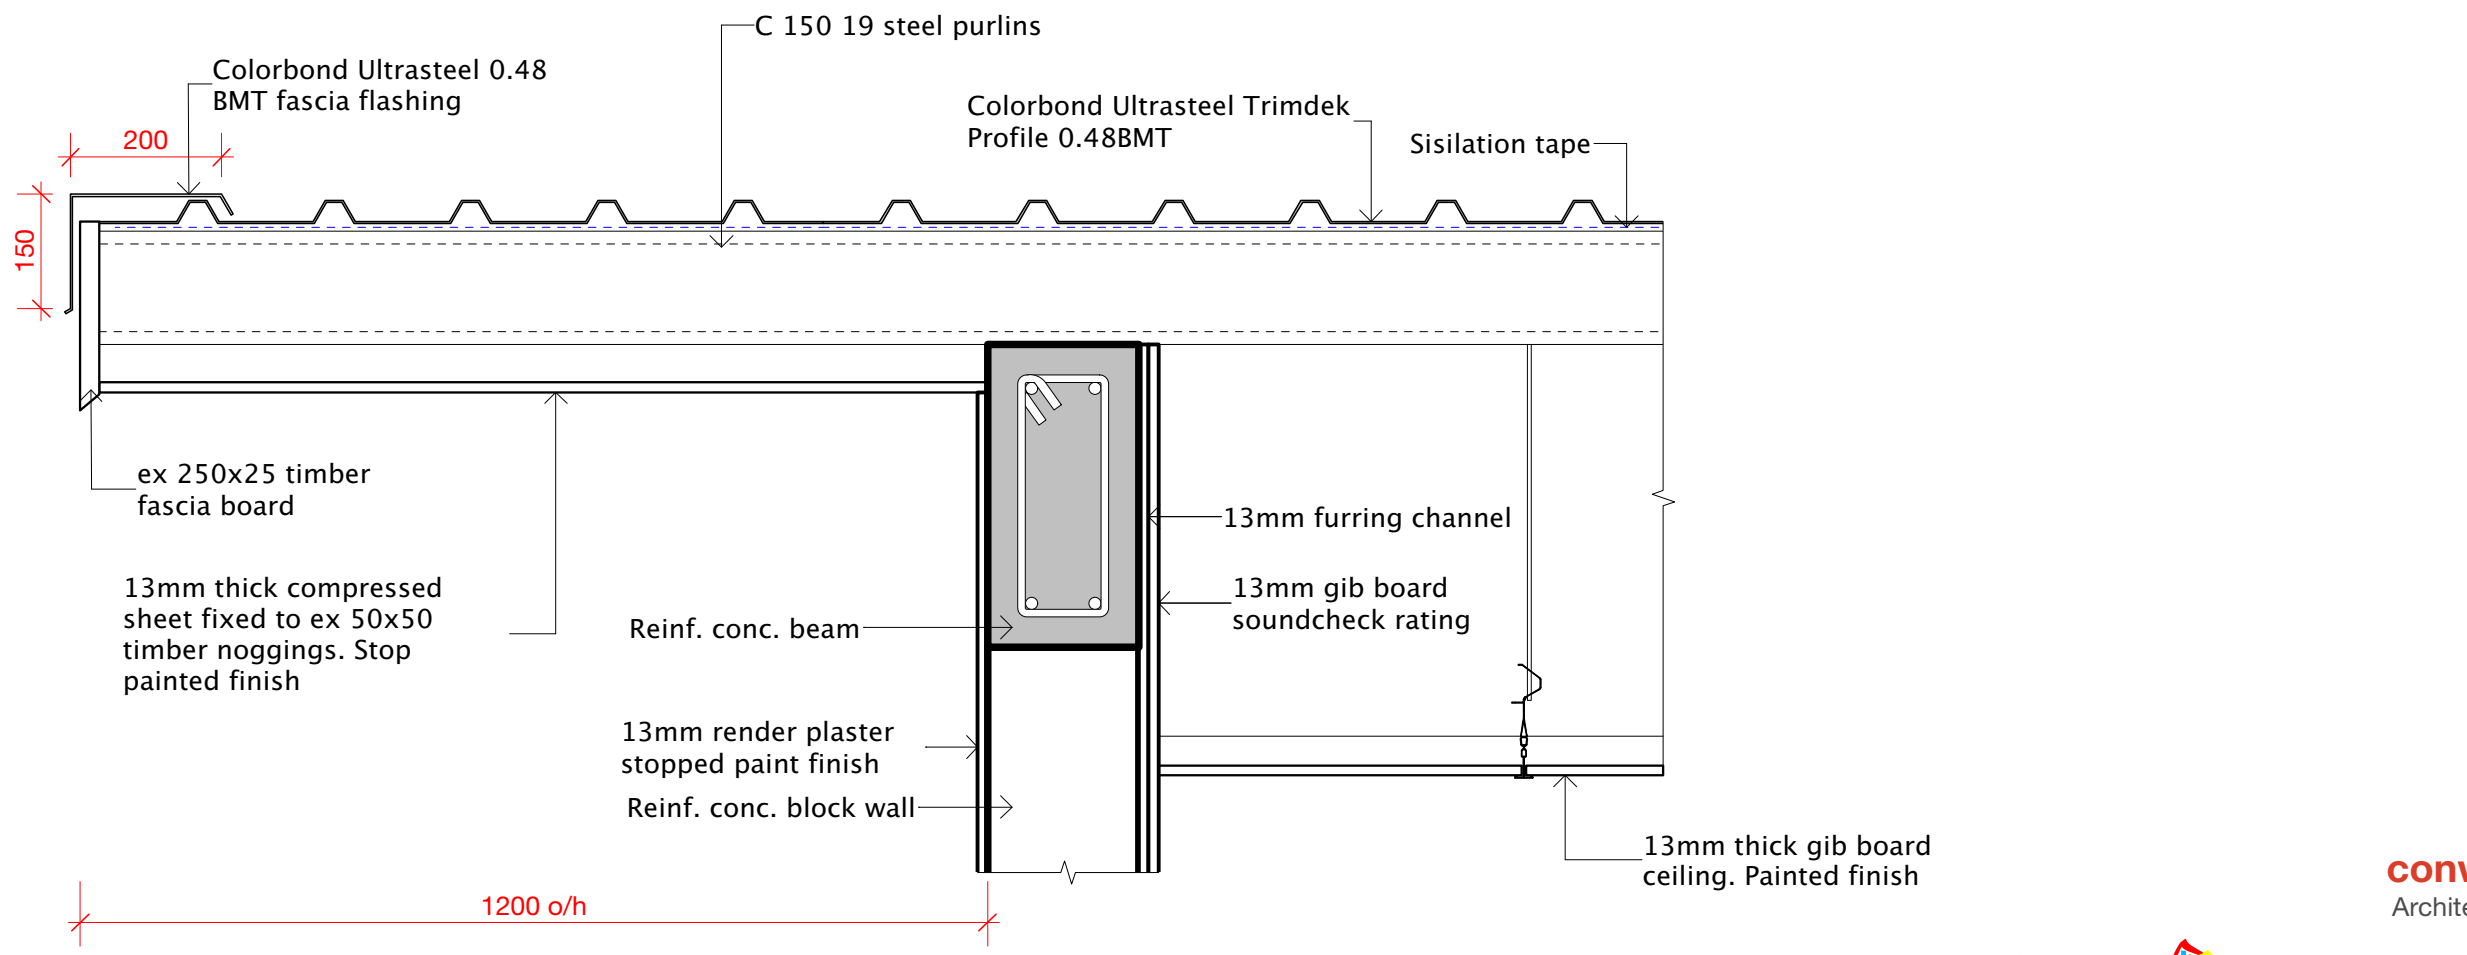

3 ROOF DETAIL 7
SCALE: 1:10



TENDER ISSUE
conway architects

Architects + Master Planning
LTA KARAVI
WEIGHBRIDGE STATION- BA
ROOF DETAIL 3
SCALE 1:10
24TH MAY 2019
AR-LTA-802

