



Boundary

000

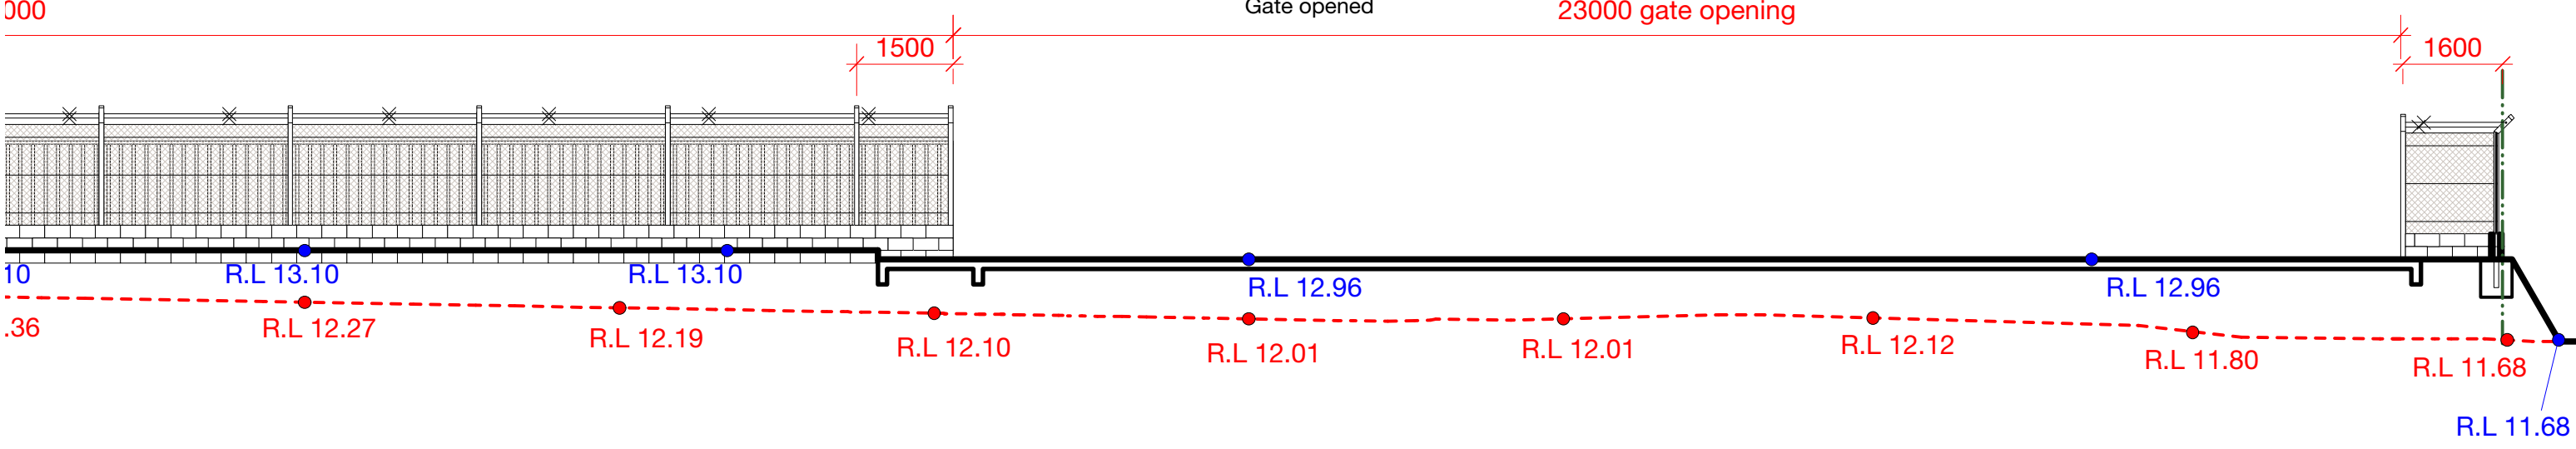

51623 site boundary

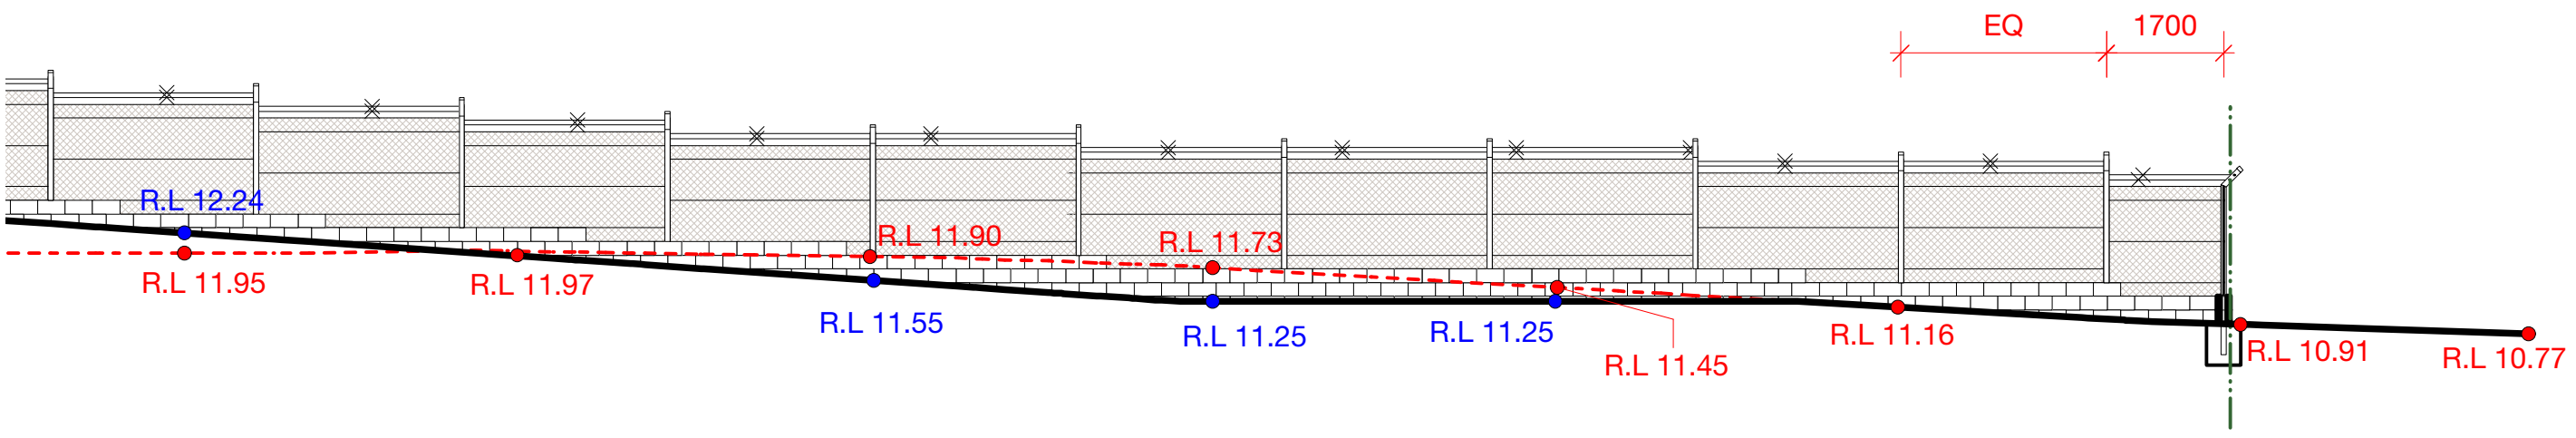

TENDER ISSUE
conway architects
 Architects + Master Planning

hpm
Shri Singh & Associates Limited
 Consulting Building, Civil & Structural Engineers

LTA KARAVI
 WEIGHBRIDGE STATION- BA
 FENCE ELEVATIONS 1 & 2
 SCALE 1:100
 13TH JUNE 2019
AR-LTA-813