



TYPICAL GATE PLAN

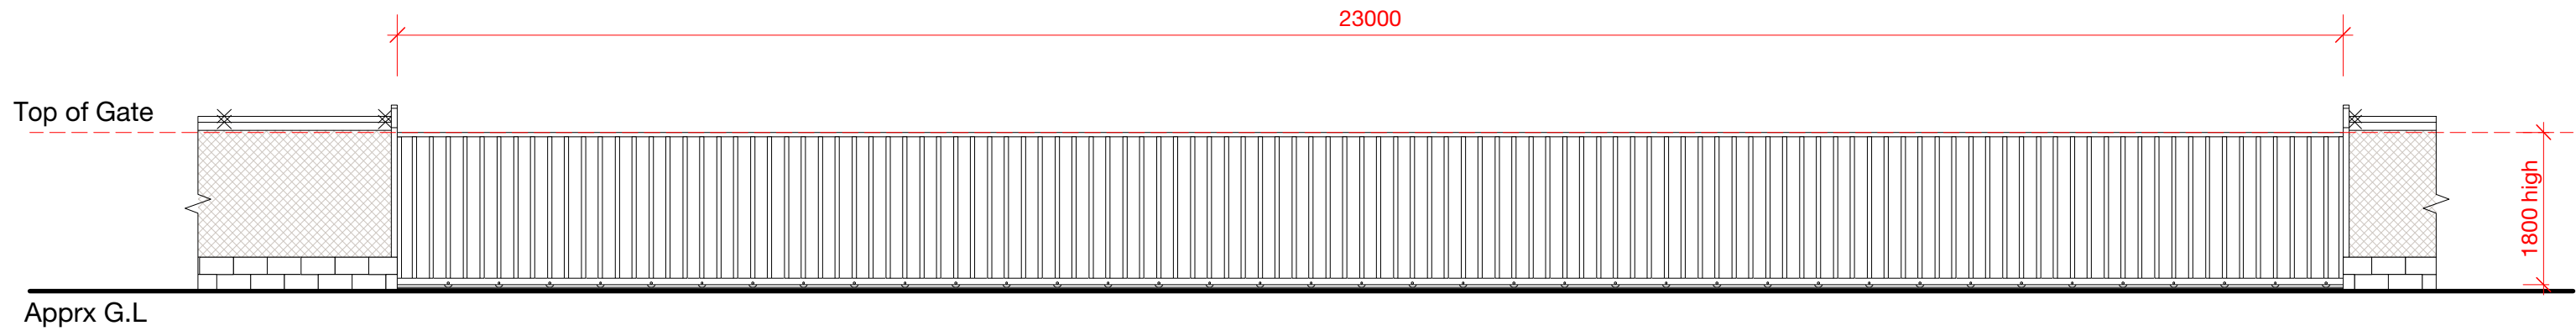

TYPICAL GATE ELEVATION

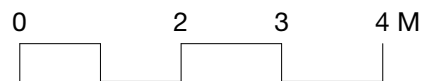

Graphic Scale



TENDER ISSUE
conway architects

Architects + Master Planning
LTA KARAVI

WEIGHBRIDGE STATION- BA
TYPICAL GATE PLAN & ELEVATION

SCALE 1:75

21ST JUNE 2019

AR-LTA-B17



Shri Singh & Associates Limited
Consulting Building, Civil & Structural Engineers