


1 BOLLARDS LAYOUT PLAN
SCALE: 1:100



2 TYPICAL BOLLARDS ELEVATION
SCALE: 1:20

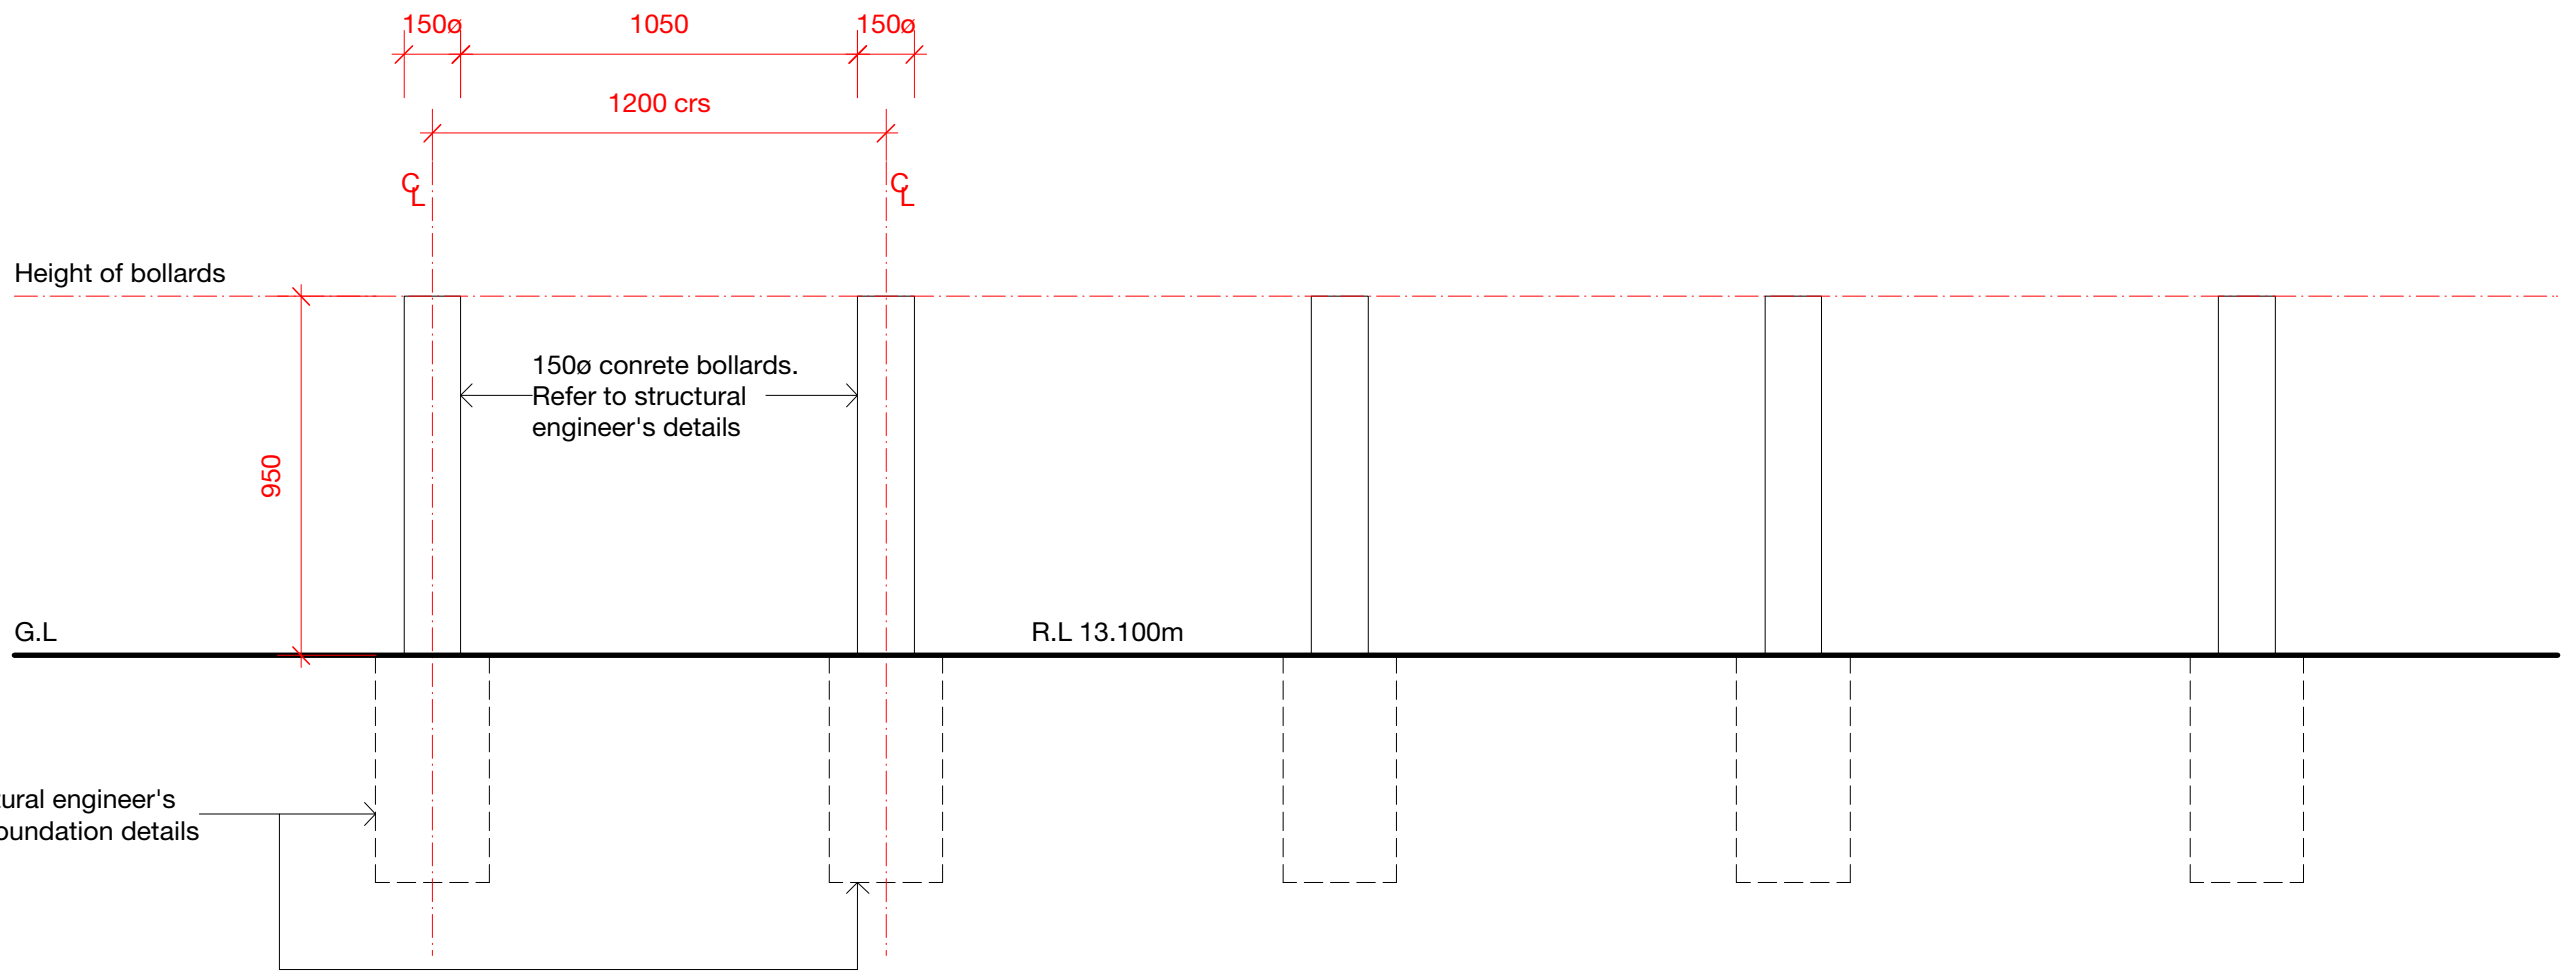

TENDER ISSUE
conway architects

Architects + Master Planning
LTA KARAVI

WEIGHBRIDGE STATION- BA

BOLLARDS LAYOUT PLAN
& TYPICAL ELEVATION

SCALE AS SHOWN

2ND JULY 2019

AR-LTA-819



Shri Singh & Associates Limited
Consulting Building, Civil & Structural Engineers