


1 CONCRETE PAVERS LAYOUT PLAN
SCALE: 1:100



2 CONCRETE PAVERS SECTION A
SCALE: 1:20

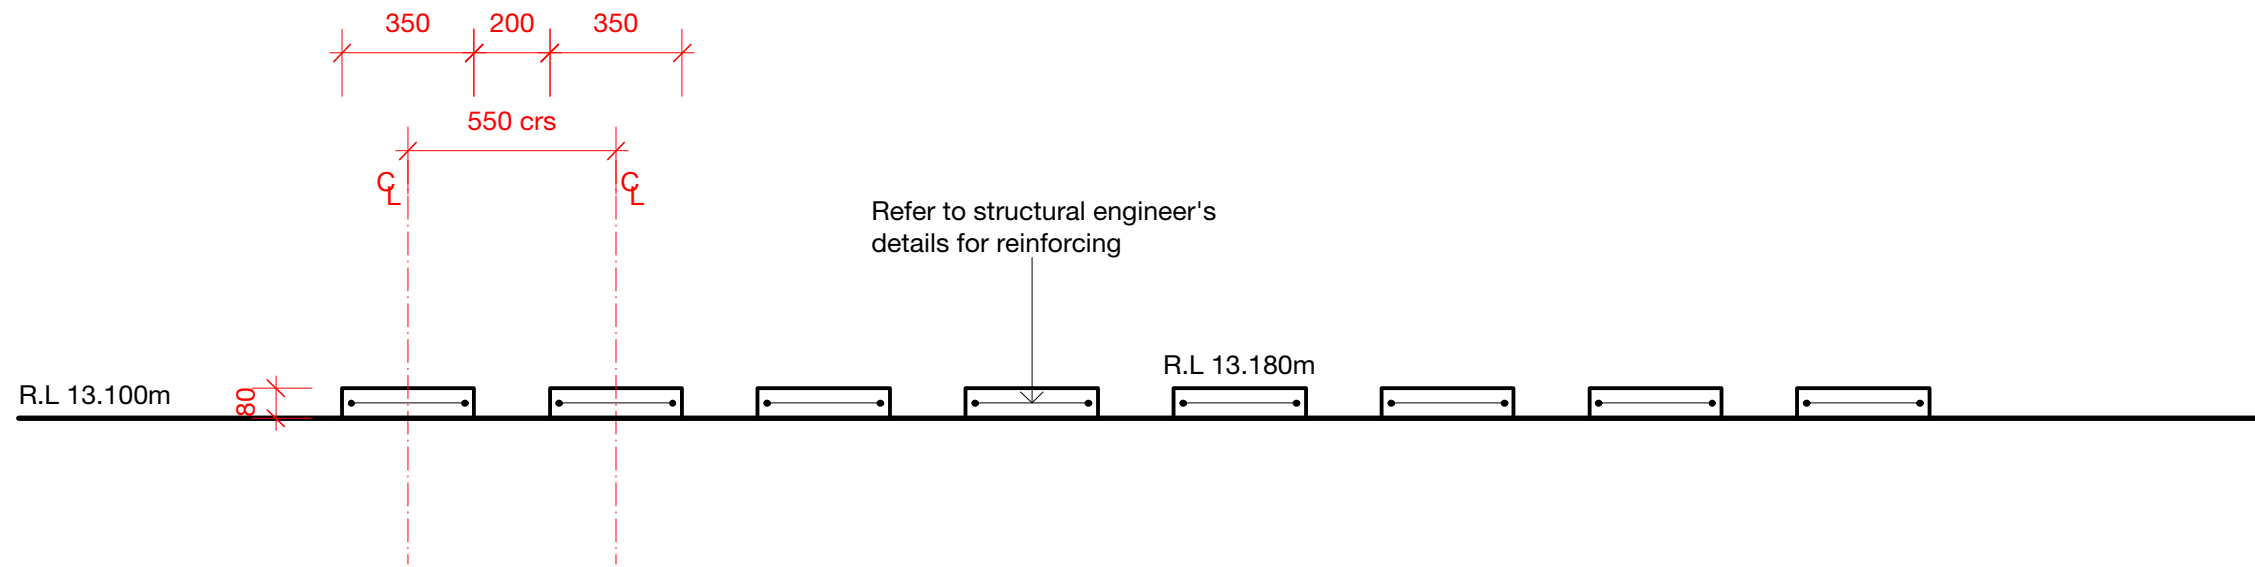

TENDER ISSUE
conway architects

Architects + Master Planning
LTA KARAVI

WEIGHBRIDGE STATION- BA
CONCRETE PAVERS LAYOUT PLAN
& SECTION A

SCALE AS SHOWN
2ND JULY 2019
AR-LTA-820



Shri Singh & Associates Limited
Consulting Building, Civil & Structural Engineers