


1 **TYPICAL FENCE SECTION**
1:20 @ A3.

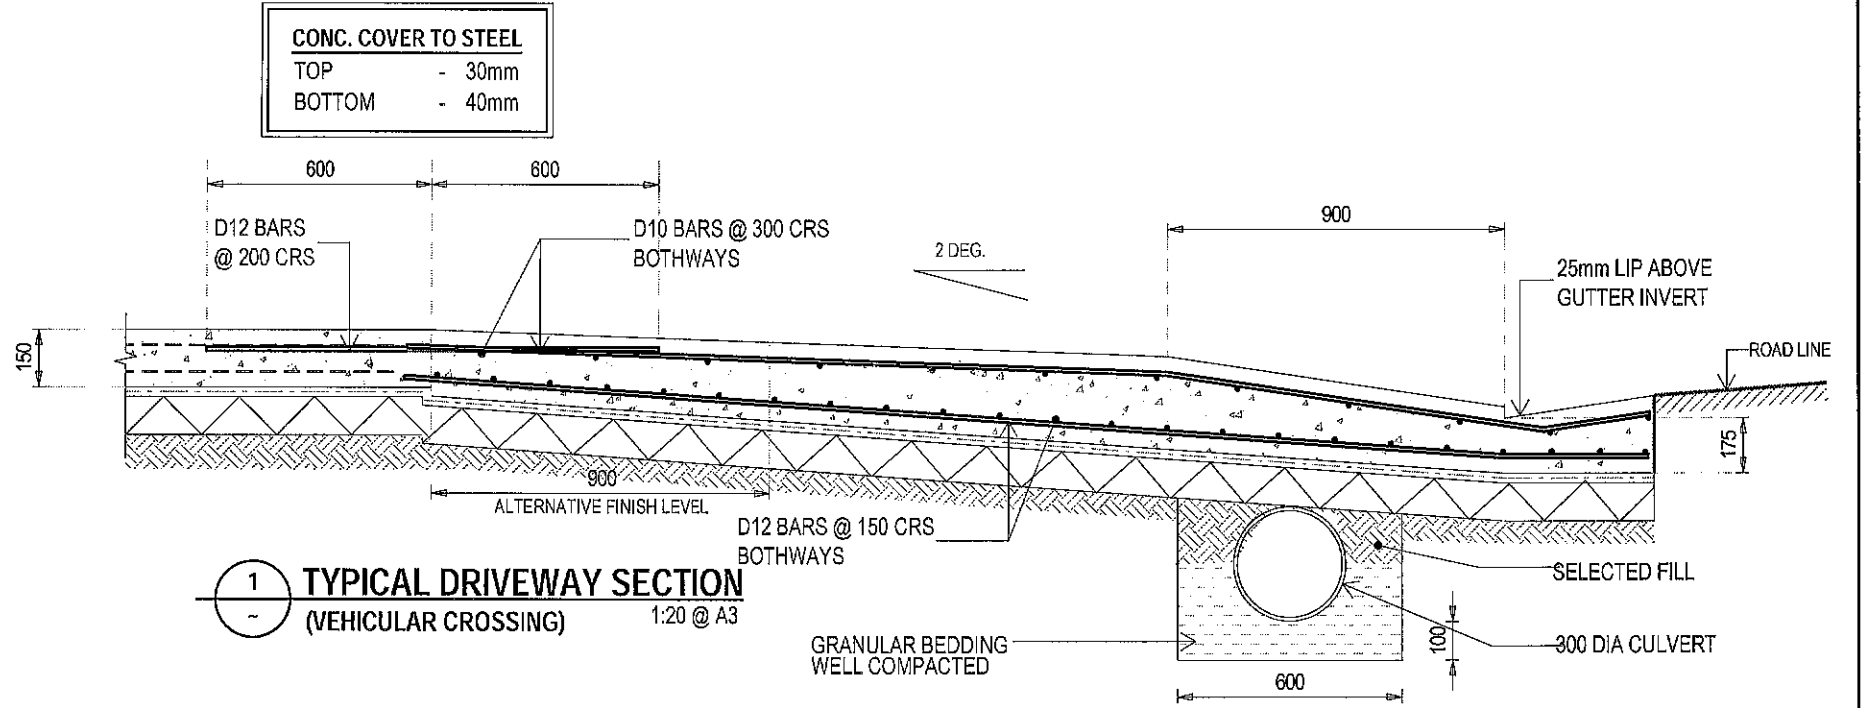

1 **TYPICAL DRIVEWAY SECTION**
(VEHICULAR CROSSING) 1:20 @ A3

Copyright reserved in all drawings and the work executed from them. Figured dimensions shall be read in preference. Largest scaled drawings shall take precedence. Check all dimensions on site. All discrepancies shall be reported to the ENGINEER immediately


SHEET TITLE:	
CIVIL DETAILS	

REV.	NOTES	DATE
B	Building Permit Issue	08-03-19
C	Tender Issue	24-05-19
D	Revised Tender Issue	19-06-19

PROJECT:
**LTA KARAVI
WEIGH BRIDGE STATION
KINGS ROAD, BA, FIJI ISLANDS**



CLIENT:
conway architects
Architects + Master Planning

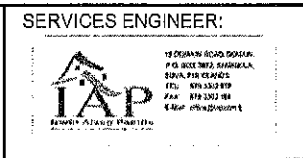

SERVICES ENGINEER:
SHRI SINGH & ASSOCIATES LTD
4 Auckland Street
Vatavaga Ind. Sub-Divn
P.O. Box 12798 Suva Fiji
Phone : (978) 300 522
Fax : (978) 370 461
E-Mail : jsm@ssai.com.fj
Consulting Building & Civil Engineers

date : DEC, 2018	Job No: 9573
scale : As Shown	Sheet No: C 305
drawn : JIM / ANKIT	Rev. A B C D
design : J.K.R.	