


Refer to structural engineer's drawings for post support details and foundations

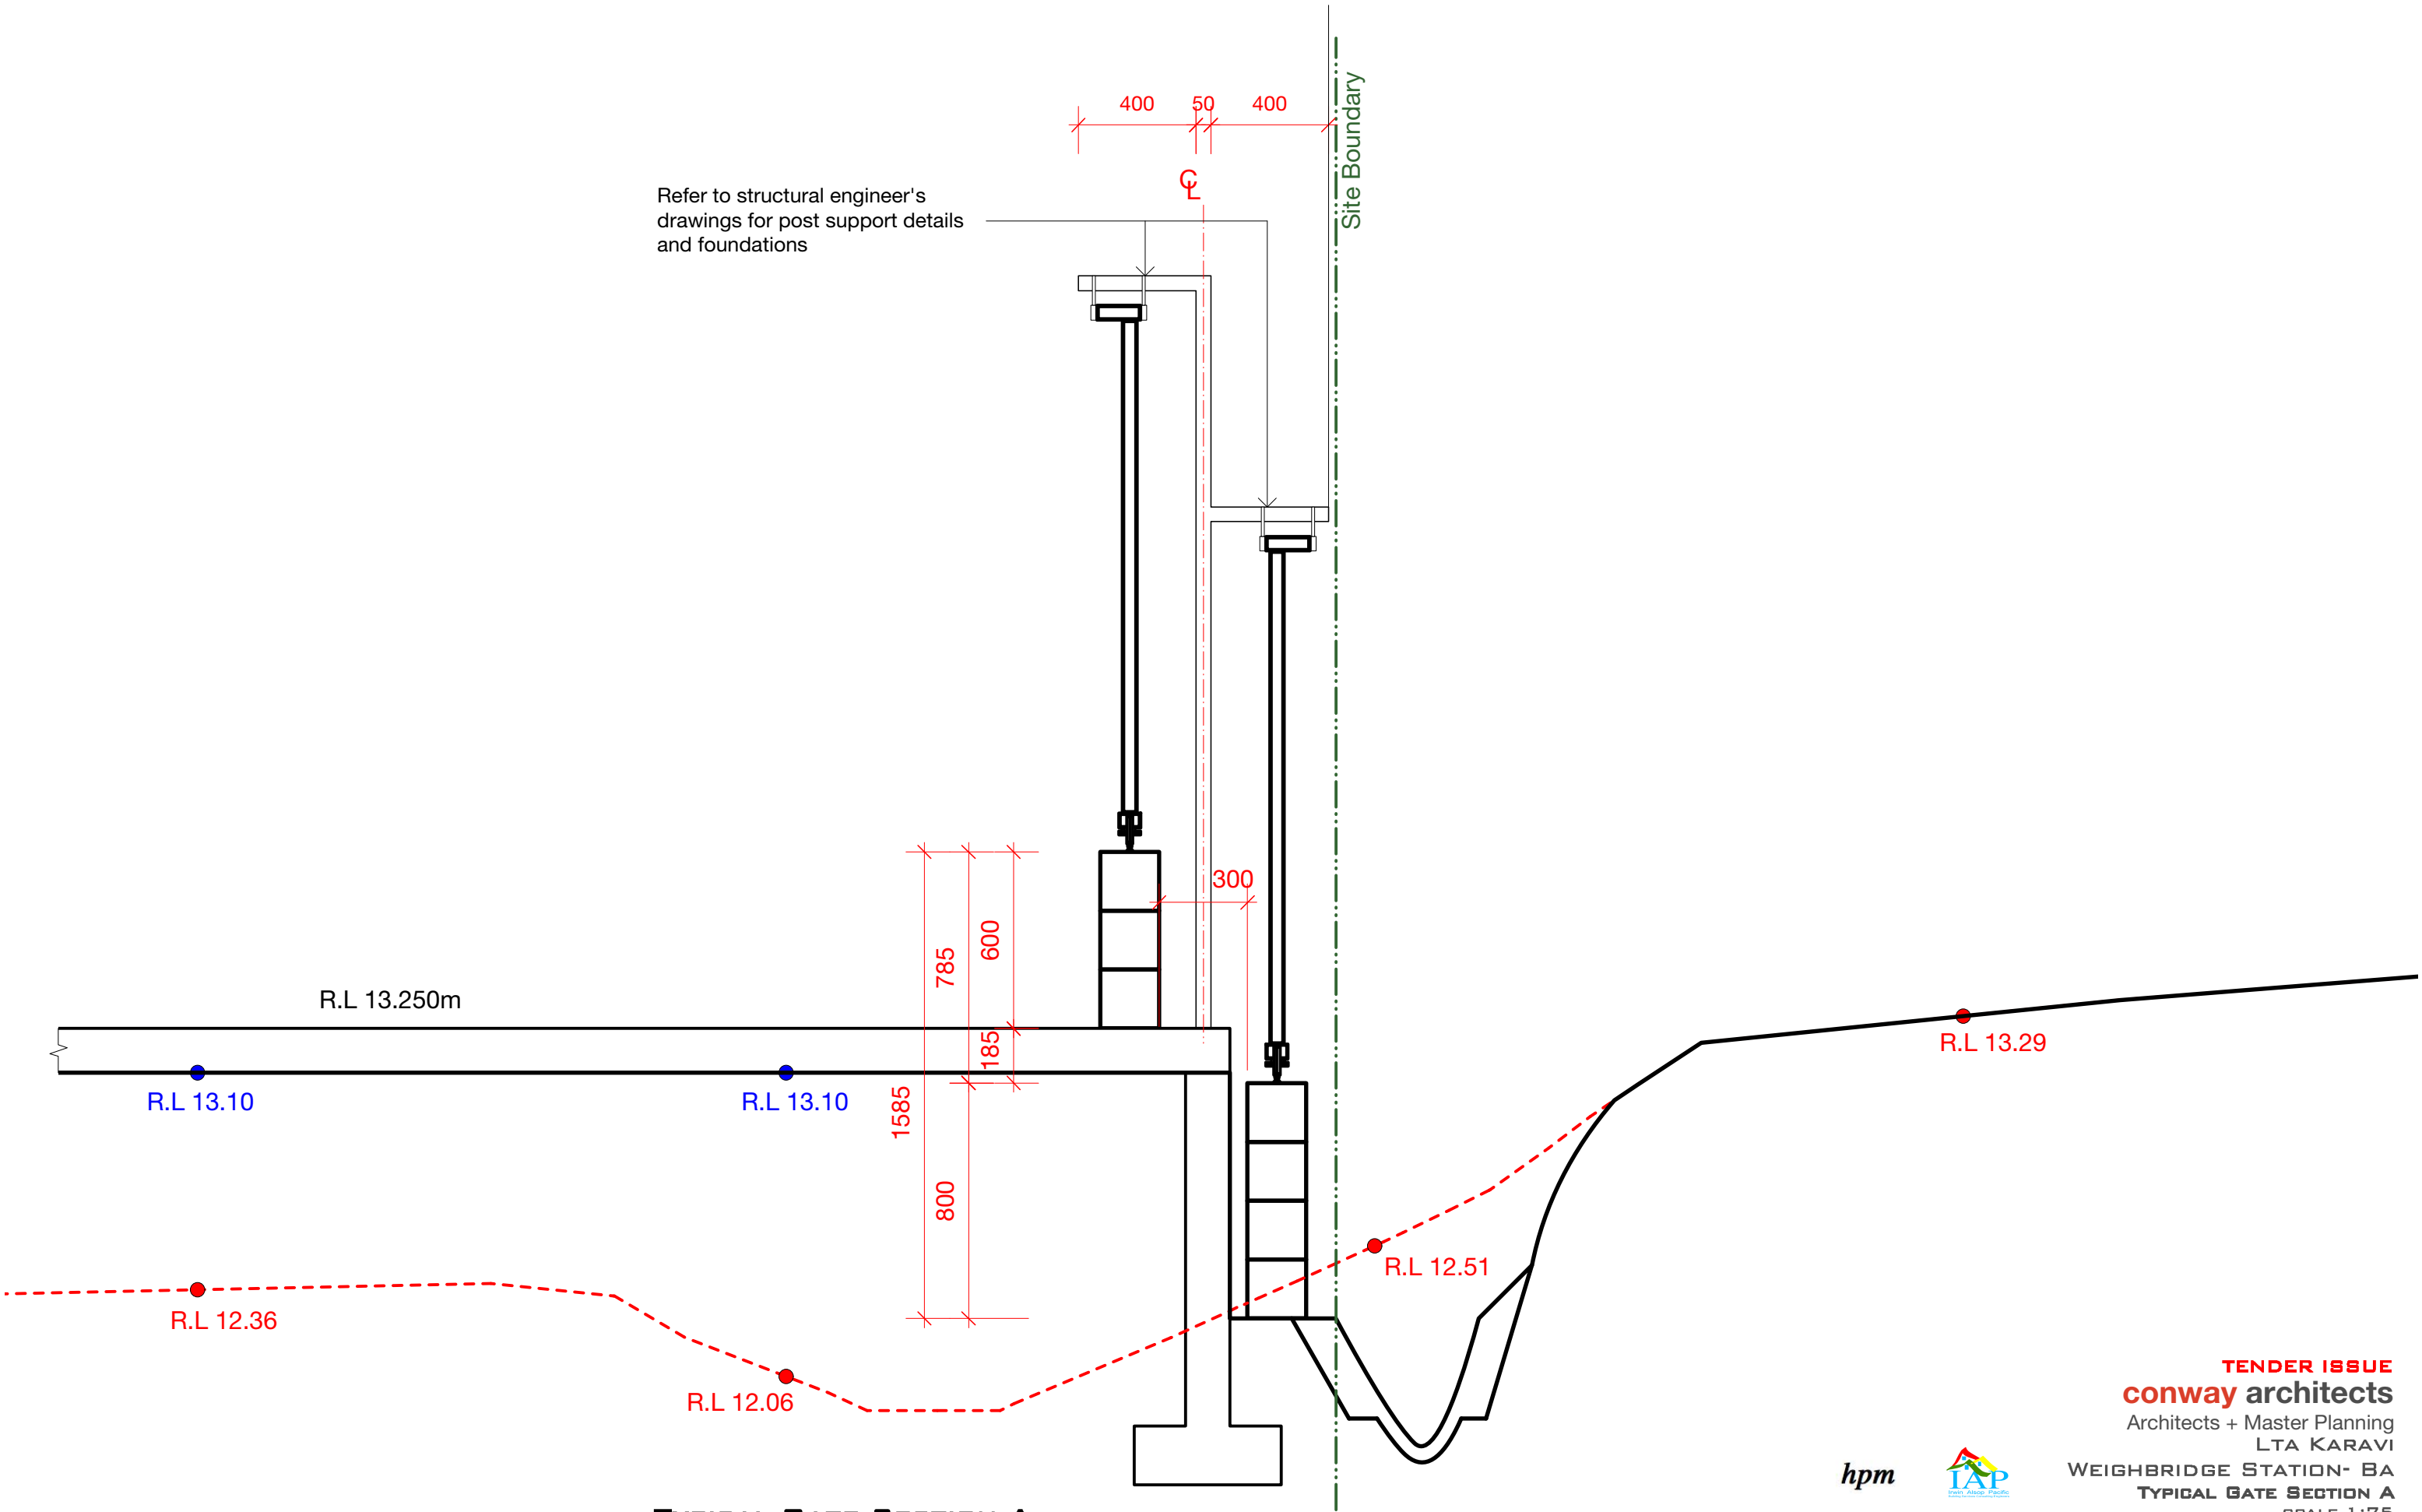

TYPICAL GATE SECTION A